



Floor Plan 1:50

window and door list


item	code	hole dimension(mm)	quantity	remarks
door	M0720	700X2000	4	
	M1120	1100X2100	1	
	M2421	2400X2100	2	
window	C0608	600X800	1	PVC shutter window
	C1215	1200X1500	5	
	C2421	2400X2100	1	

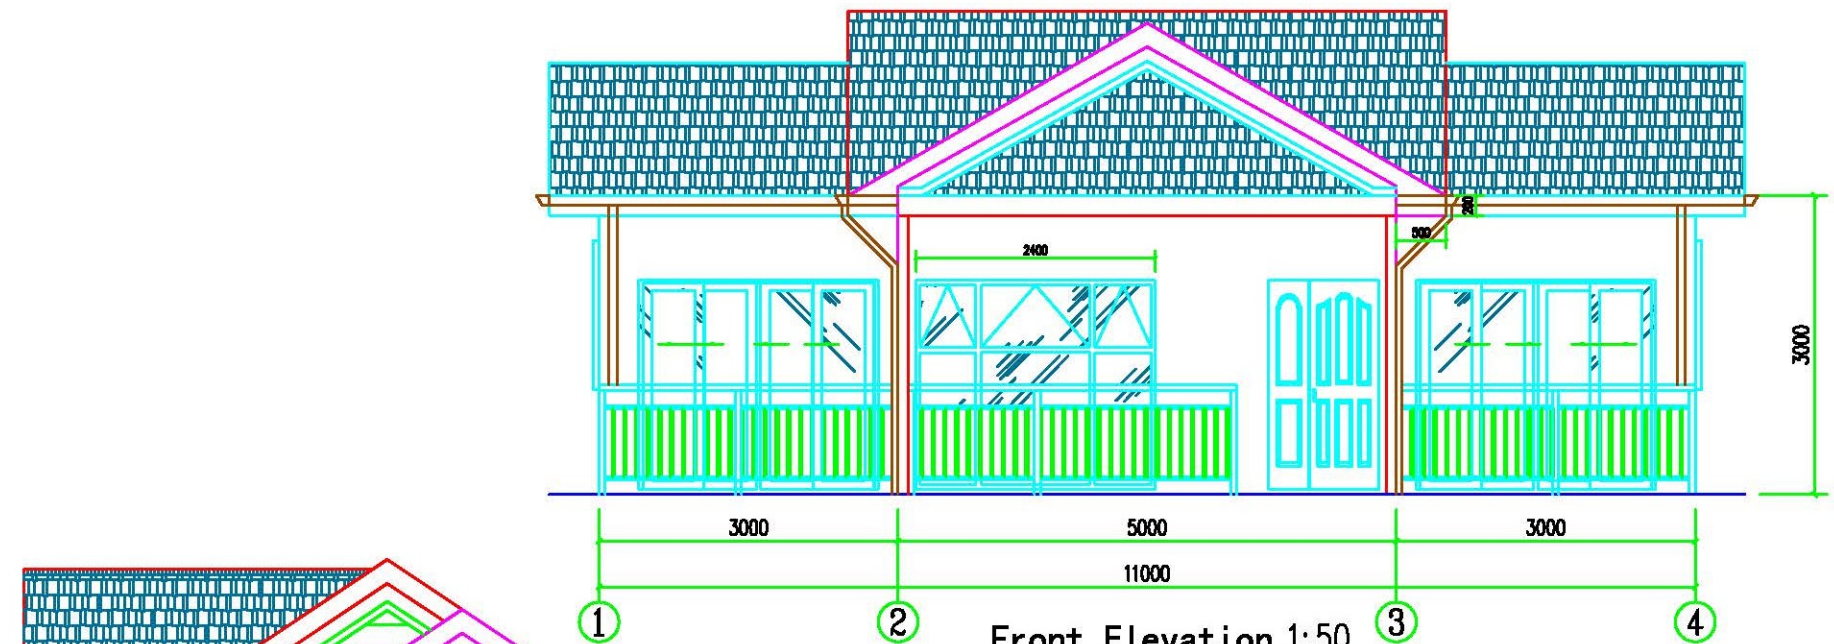

Front Elevation 1:50

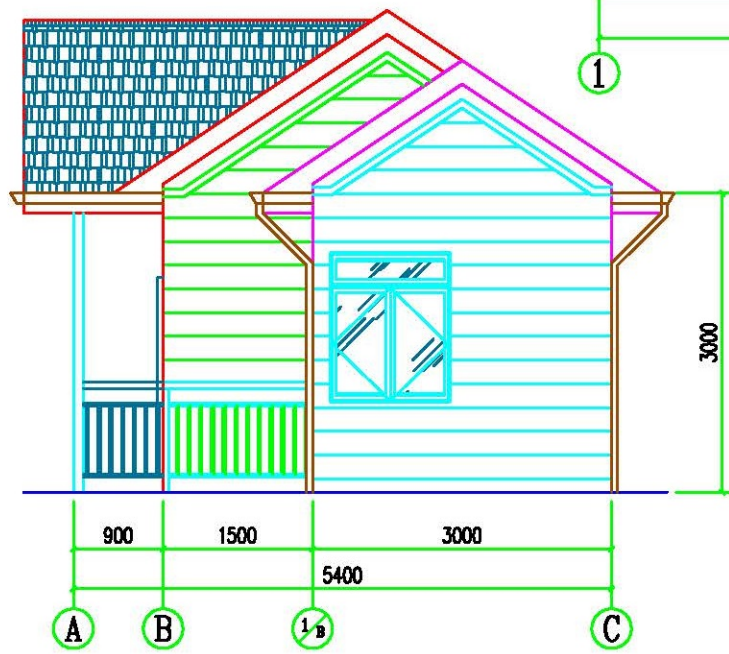

side elevation 1:50

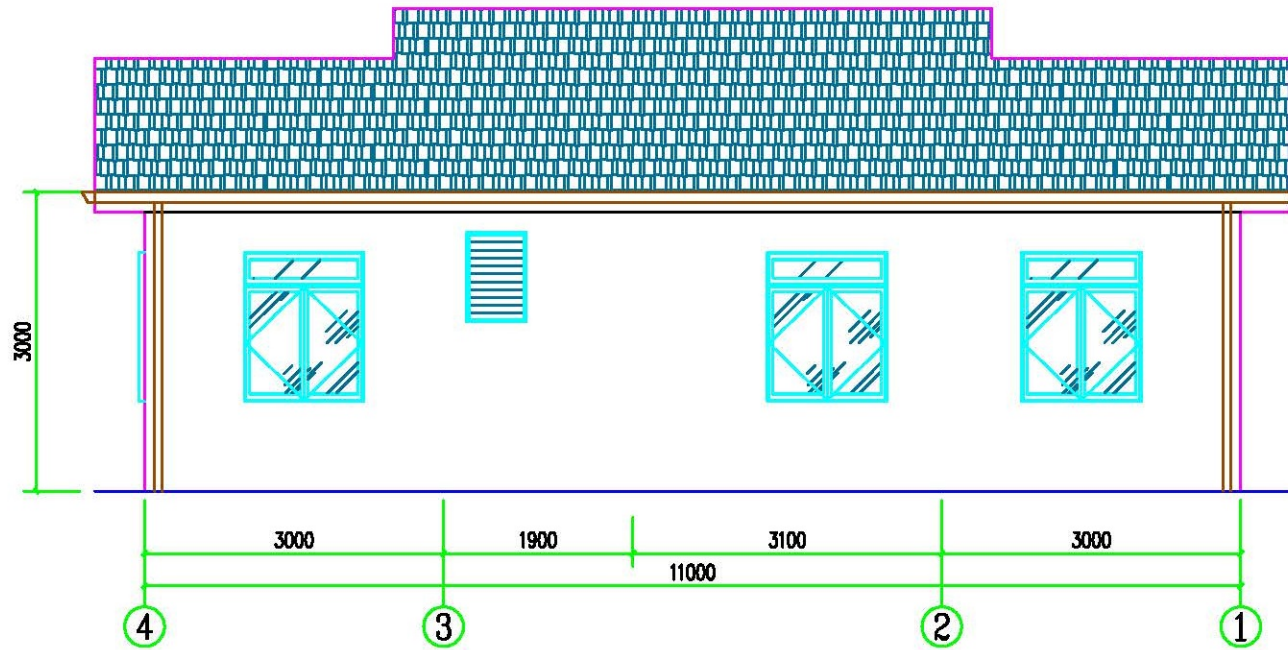

Back Elevation 1:50











