

1 2 3 4 5 6 7 8

A

B

C

D

E

F

A

B

C

D

E

F

SYSTEM FLOW DIAGRAM

CLIENT :

CONTRACTOR : GMB E&C CO., LTD.

PROJECT : 2x1760kW CUMMINS GENSET

DRAWING LIST

1 2 3 4 5 6 7 8

A

A

B

B

C

C

D

D


E

E

F

F

NO	DESCRIPTION	REMARK
1	ENGINE	
2	D.O. TANK	
3	ELEC. D.O. SUPPLY PUMP	
4	CONTROL VALVE	
5	HAND PUMP	
6	LEVEL TRANSMITTER	
7	SIGHT GLASS	
8	D.O. FILLING HOLE	
9	VALVES	
10	D.O. COOLER	
11	TEMPERATURE TRANSMITTER	

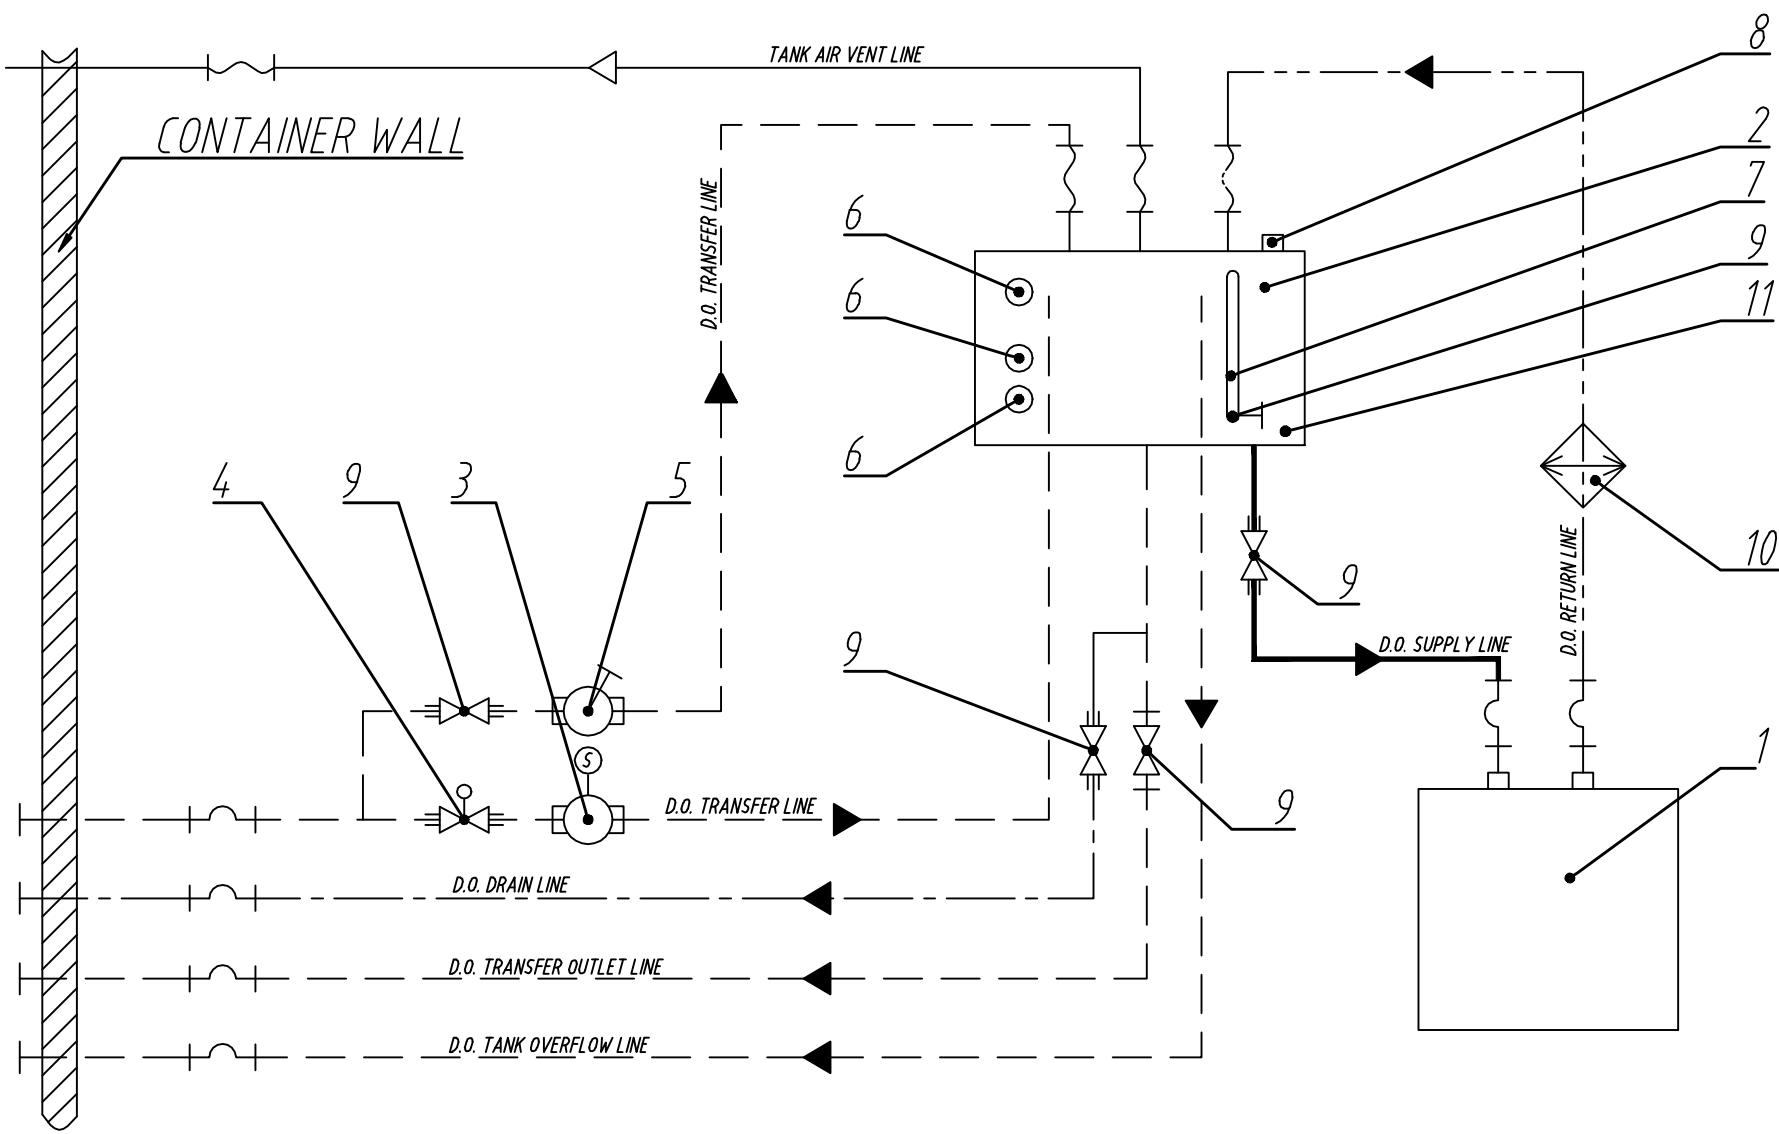


———— D.O. TRANSFER LINE
 ———— D.O. RETURN LINE
 ———— D.O. SUPPLY LINE
 ———— D.O. TANK OVERFLOW LINE
 ———— D.O. DRAIN LINE
 ———— TANK AIR VENT LINE

△	MAY.25'11	ISSUED FOR FINAL	J.Y.BANG	B.S.CHOI	Y.K.CHOI
NO	DATE	DESCRIPTION	DESIGN	CHECKED	APP'D
CLIENT :					
CONTRACTOR : GMB E&C CO., LTD.					
PROJECT : 2x1760kW CUMMINS GENSET					
TITLE : SYSTEM FLOW DIAGRAM D.O. SUPPLY SYSTEM (1/2)					
DESIGN	CHECKED	APPROVED	DATE	MAY.25'11	
J.Y.BANG	B.S.CHOI	Y.K.CHOI	SCALE	N.S	A3 DRAW
			DWG NO	COV-P01-001	
WORK NO.	-		CODE NO	-	
GMB E&C Engineering & Contracting					

1 2 3 4 5 6 7 8

1 2 3 4 5 6 7 8

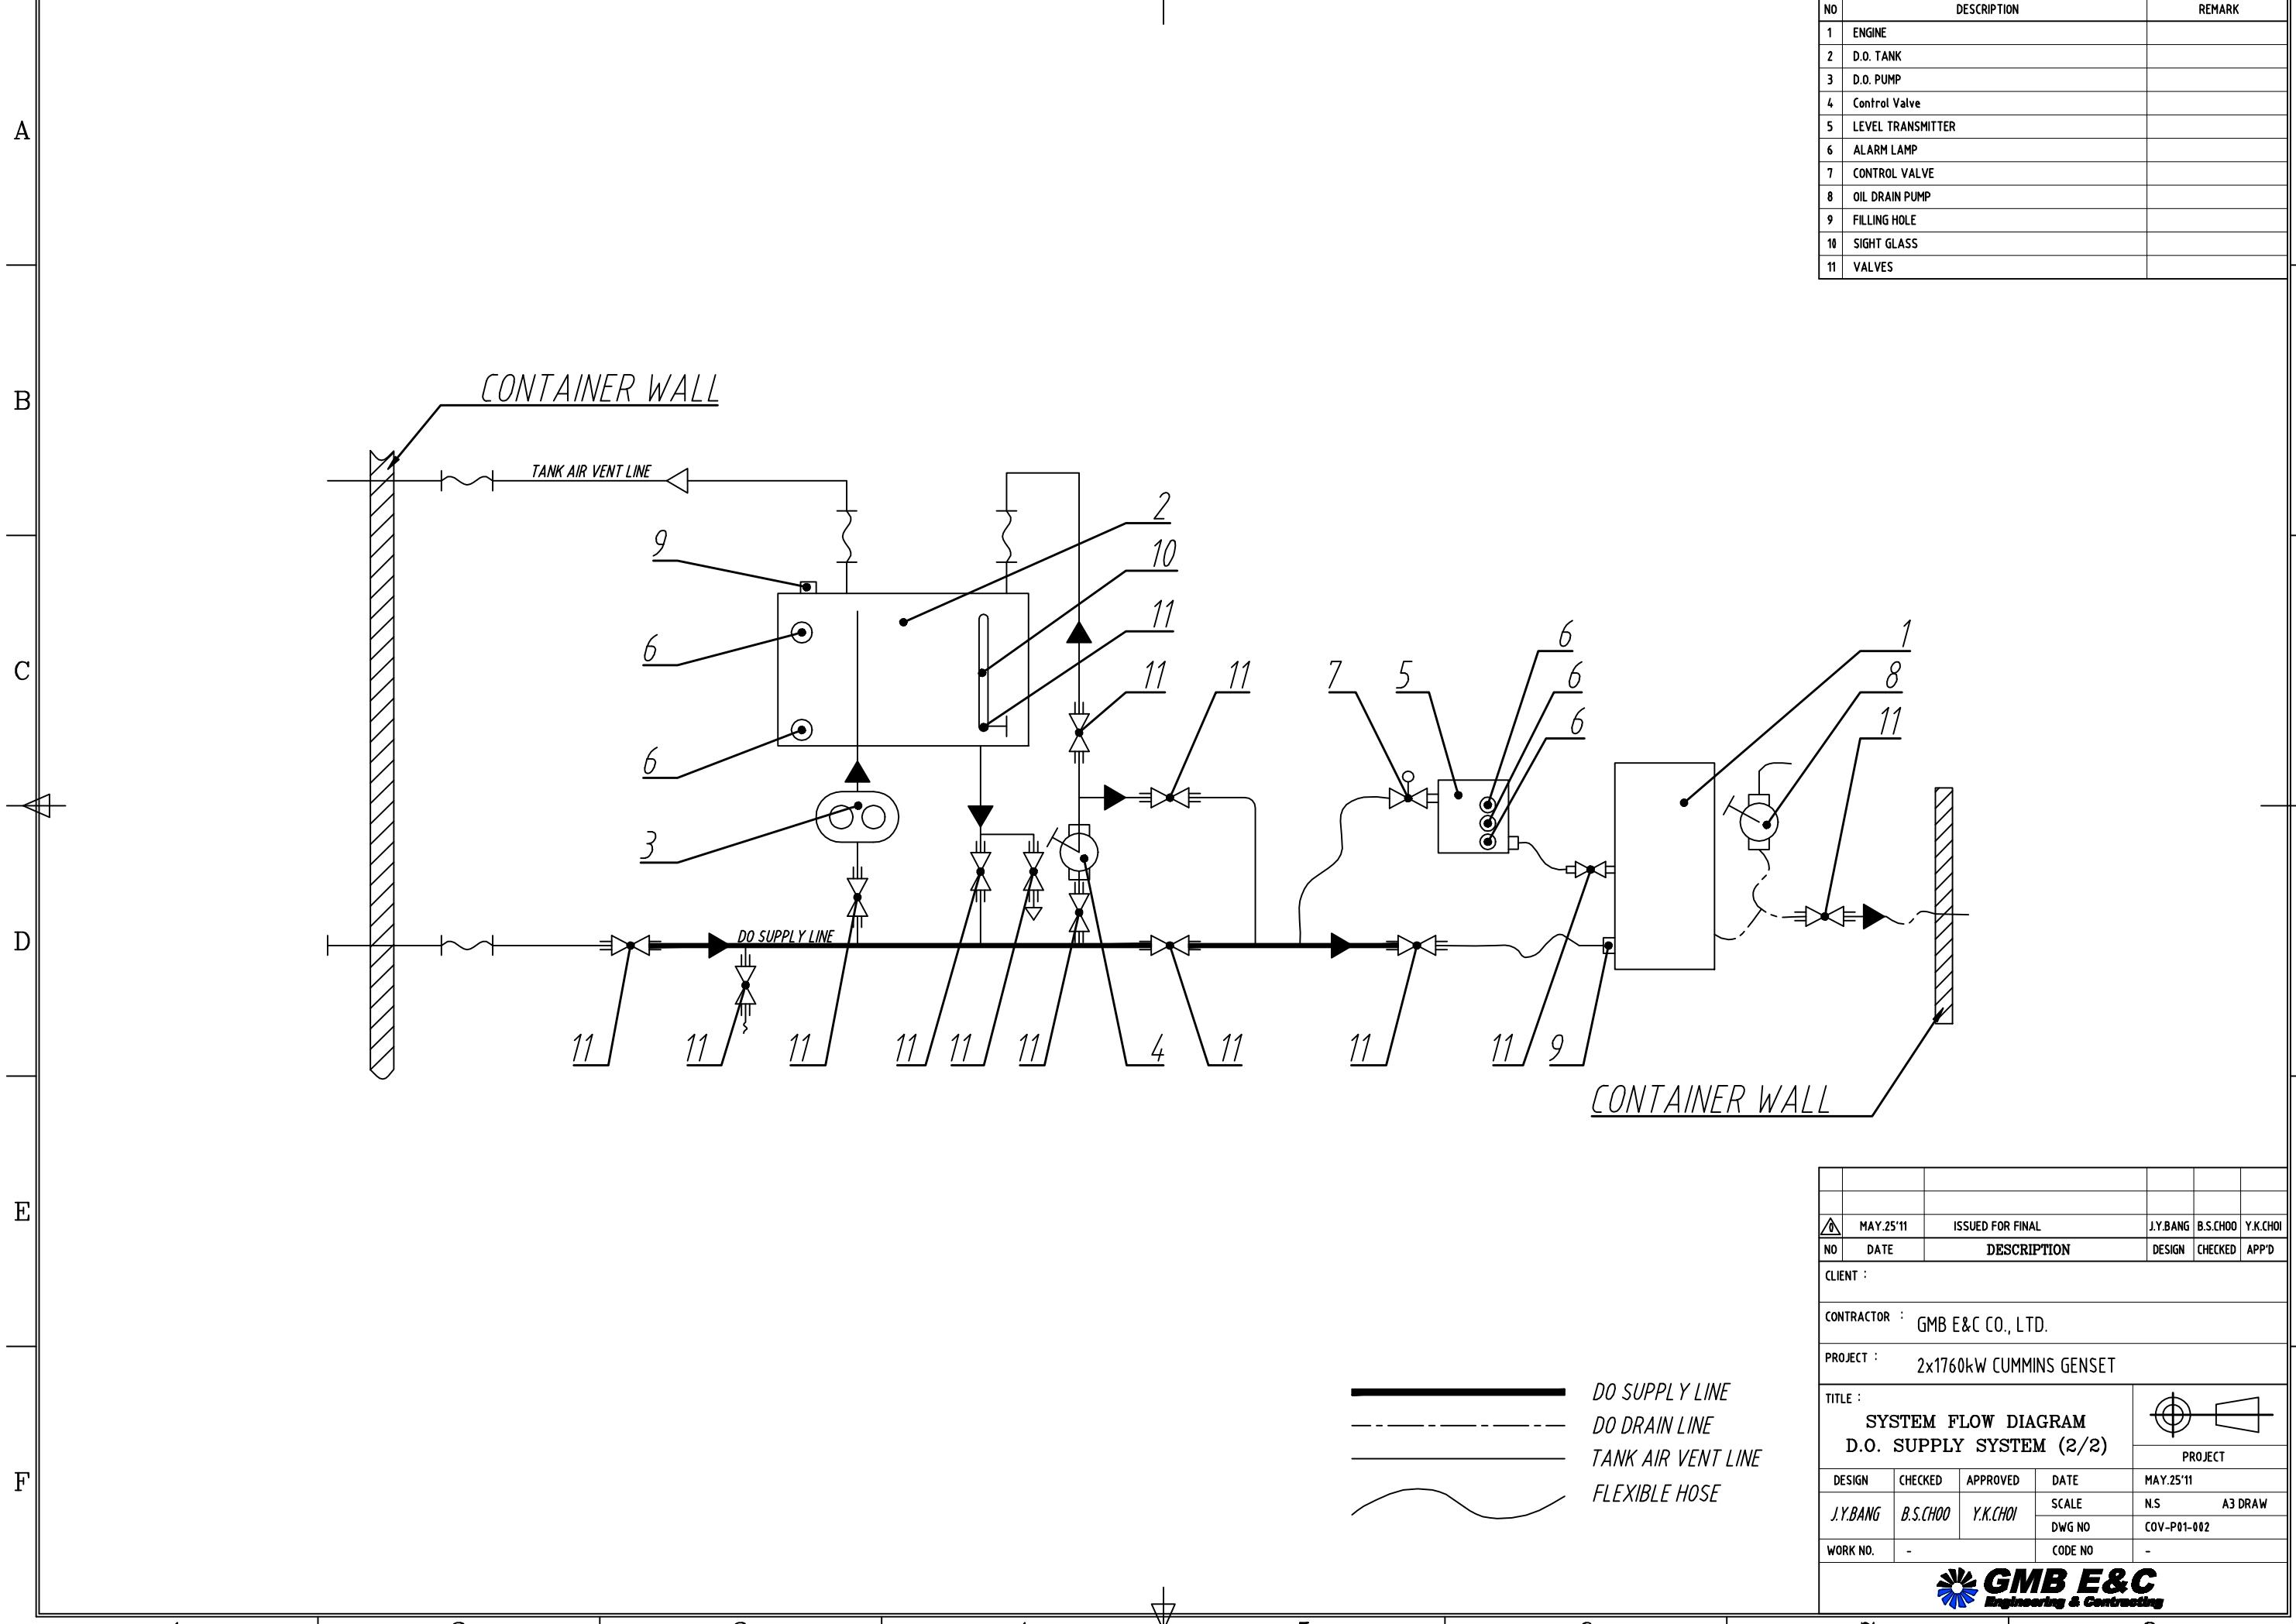

1 2 3 4 5 6 7 8

A

A

B

B

C

C

D


D

E

E

F

F

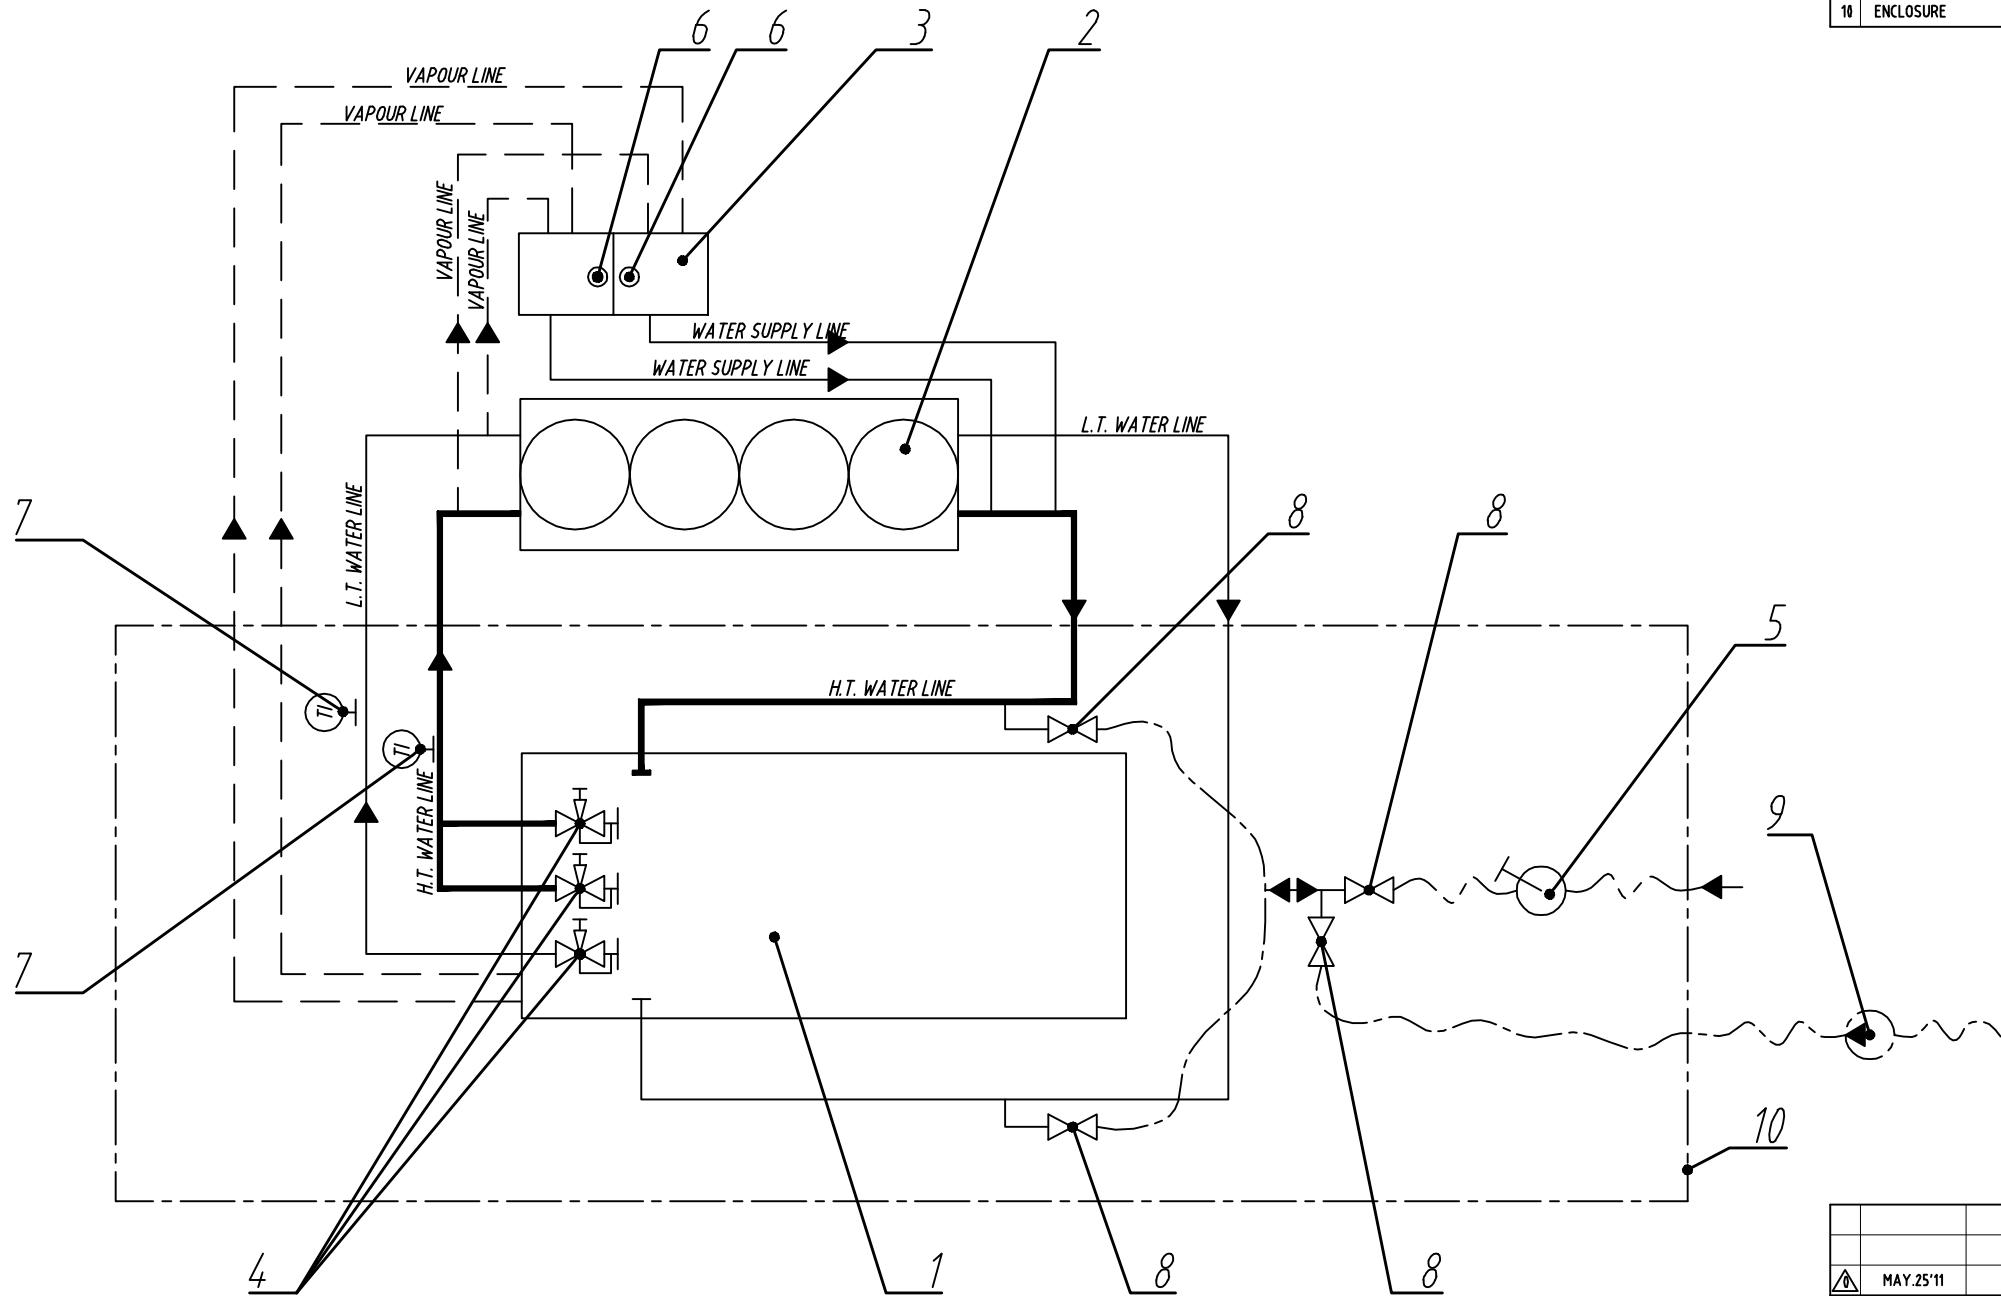

- H.T. WATER LINE
- L.T. WATER LINE
- WATER SUPPLY LINE
- WATER FILLING LINE
- WATER DRAIN LINE
- VAPOUR LINE

NO	DESCRIPTION	REMARK
1	ENGINE	
2	COOLING RADIATOR	
3	EXPANSION TANK	
4	CONTROL VALVE	
5	HAND FILLING PUMP	
6	ALARM LAMP	
7	TEMPERATURE INDICATOR	
8	VALVES	
9	ELEC. PUMP	
10	ENCLOSURE	

△	MAY.25'11	ISSUED FOR FINAL	J.Y.BANG	B.S.CHOI	Y.K.CHOI	
		DATE	DESCRIPTION	DESIGN	CHECKED APP'D	
CLIENT :						
CONTRACTOR : GMB E&C CO., LTD.						
PROJECT : 2x1760kW CUMMINS GENSET						
TITLE : SYSTEM FLOW DIAGRAM COOLING WATER SYSTEM						
PROJECT						
DESIGN	CHECKED	APPROVED	DATE	MAY.25'11		
J.Y.BANG	B.S.CHOI	Y.K.CHOI	SCALE	N.S	A3 DRAW	
			DWG NO	COV-P01-003		
			WORK NO.	-	CODE NO	

GMB E&C
Engineering & Contracting

1 2 3 4 5 6 7 8

NO	DESCRIPTION	REMARK
1	ENGINE	
2	SILENCER	
3	EXPANSION JOINT	
4	EXHAUST GAS DUCT	
5	CONDENSATE DRAIN VALVES	

A

A

B

B

C

C

D


D


E

E

F

F

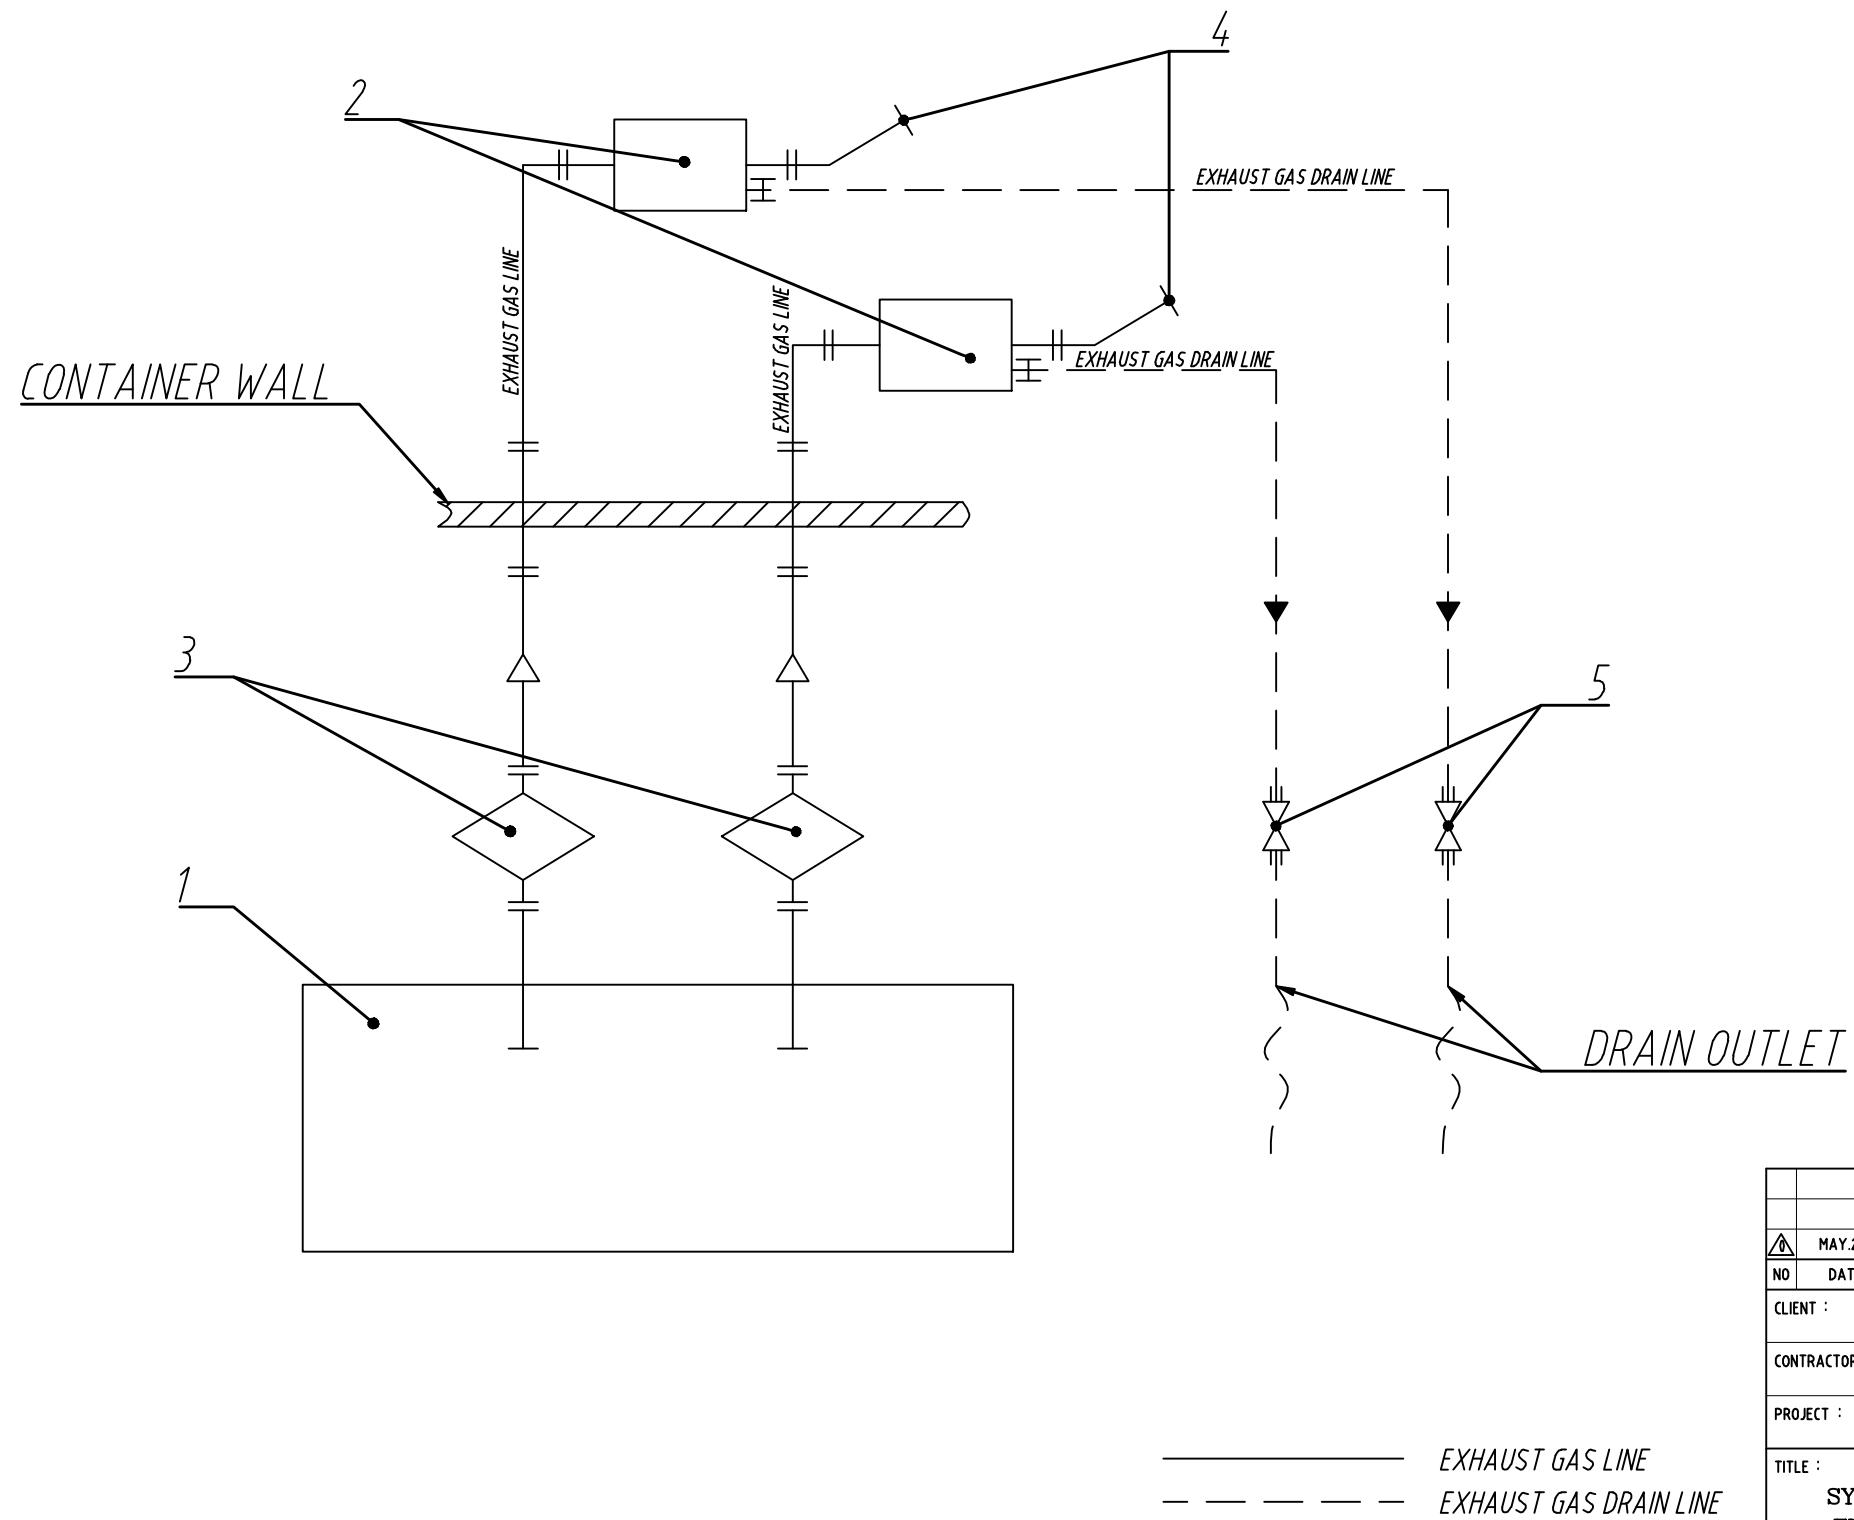

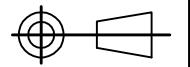△	MAY.25'11	ISSUED FOR FINAL	J.Y.BANG	B.S.CHOI	Y.K.CHOI
NO	DATE	DESCRIPTION	DESIGN	CHECKED	APP'D
CLIENT :					
CONTRACTOR : GMB E&C CO., LTD.					
PROJECT : 2x1760kW CUMMINS GENSET					
TITLE : SYSTEM FLOW DIAGRAM EXHAUST GAS SYSTEM					
 PROJECT					
DESIGN	CHECKED	APPROVED	DATE	MAY.25'11	
J.Y.BANG	B.S.CHOI	Y.K.CHOI	SCALE	N.S	A3 DRAW
DWG NO	COV-P01-004				
WORK NO.	-	CODE NO	-		
GMB E&C Engineering & Contracting					