

29

७



4

೩

82ALTERATIONS

NO	DESCRIPTION	AUTHORITY	BY	DATE	PCM CHECK
----	-------------	-----------	----	------	--------------

~~1 CM~~
CHECK

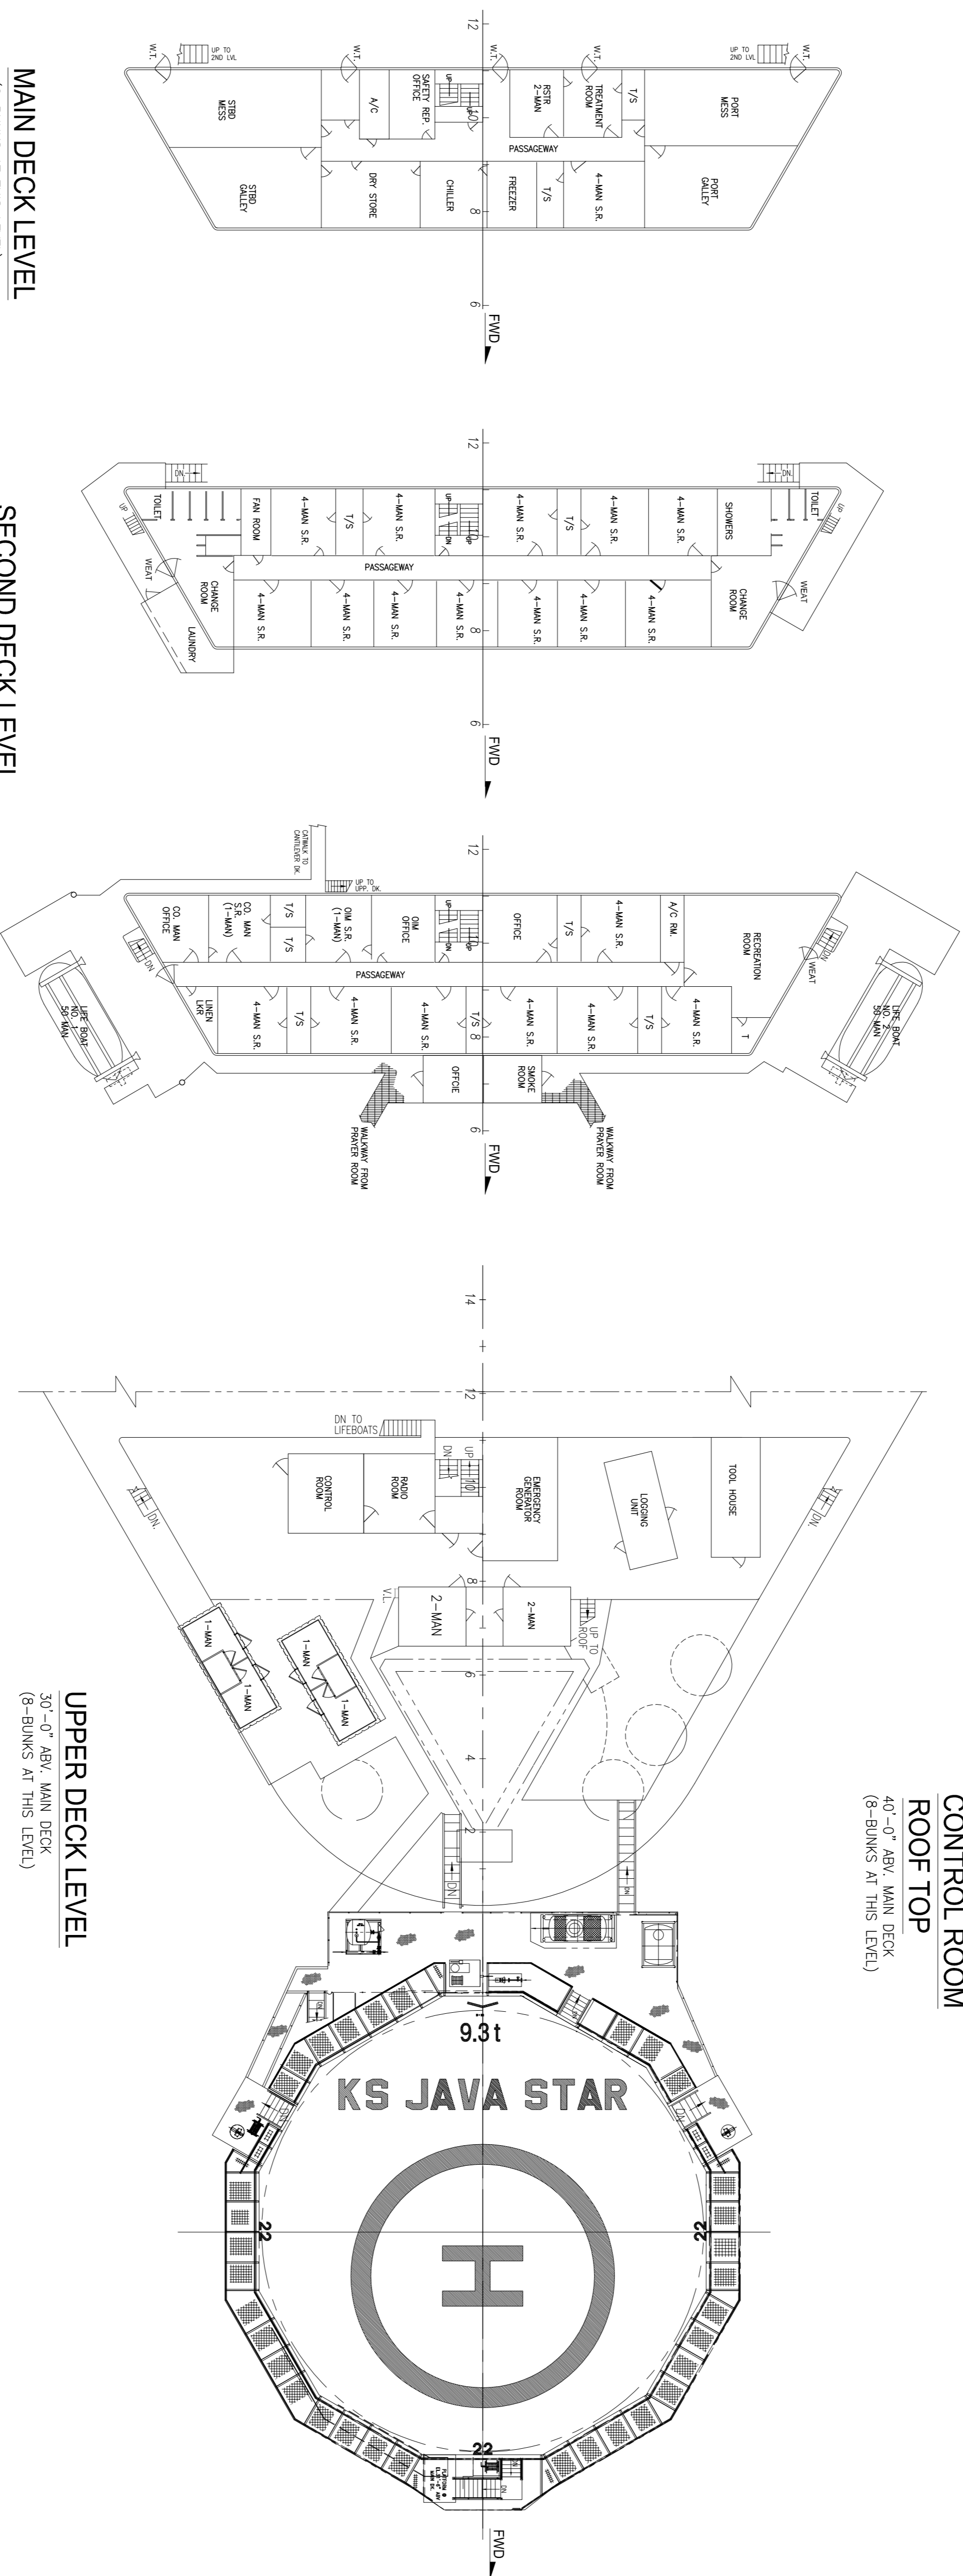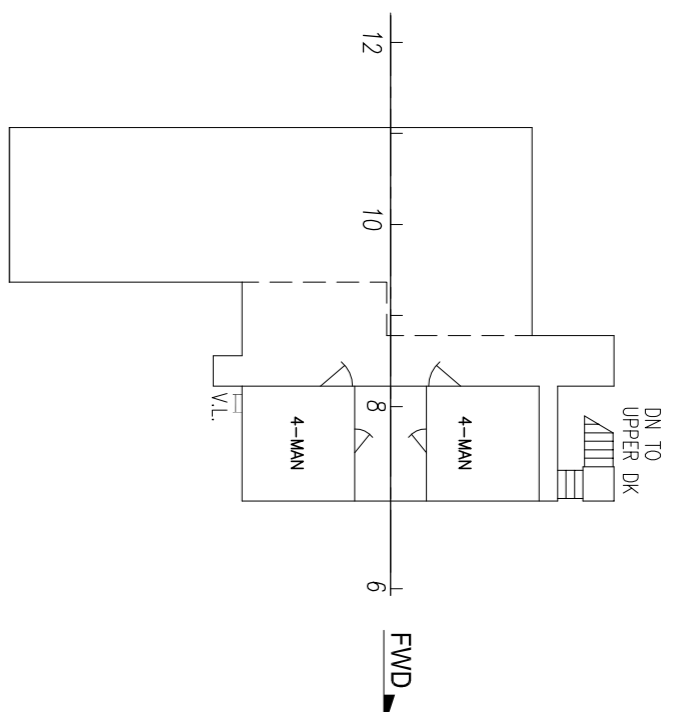

REFERENCE PLANS

NO	TITLE	PLAN NO	PLAN BY

This document and the information which it contains are confidential and are the property of Koppell FELS Ltd. It is loaned to you for the limited purpose of assisting you with the operation and maintenance of the equipment which you have purchased from Koppell FELS Ltd. It remains the property of Koppell FELS Ltd. It may not be reproduced in whole or in part without Koppell FELS Ltd's prior written consent. It may not be disclosed to persons not having need of disclosure for the loan and it is to be returned to Koppell FELS Ltd upon completion of the use for which it was loaned.

APPROVED BY:		DATE:
OWNER	_____	_____
	_____	_____
	_____	_____
	_____	_____
CLASS	_____	_____
	_____	_____
	_____	_____

Keppel FELS

Keppel FELS Limited
50, Col Road,
Singapore 621351.

Tel: (65) 6965 7200
Fax: (65) 6985 1739

**MINERAL ENERGY
RESERVES DRILLER INC**

DATE :	02/10/2012	SCALE :	1/16" = 1'-0"
DESIGNED BY :	K-FELS	HULL/JOB No. :	R369
DRAWN :	U JC	COST CODE No. :	
CHECKED :	RAY THAM	APPROVED :	RAY THAM

JOB : KS JAVA STAR
REFURBISHMENT - 2012

QUARTERS ARRANGEMENT

K-FEELS DRAWING No : OWNER DRAWING No :	SHT <u>1</u> OF <u>1</u> SHTS J100-01	REV. NO. 0
--	---	--------------------------