


Light Steel Villa

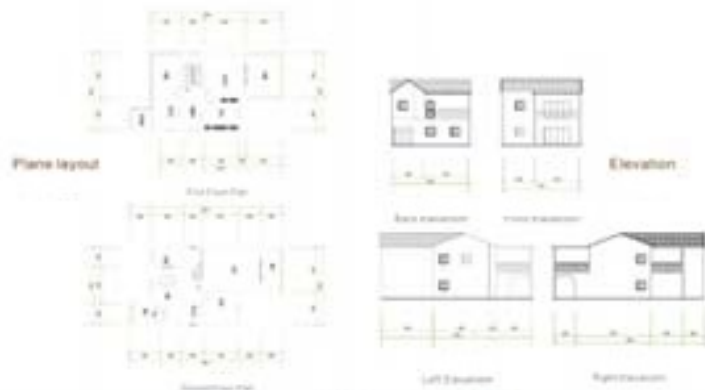


Light Steel Villa



Light Steel Villa



Light Steel Villa

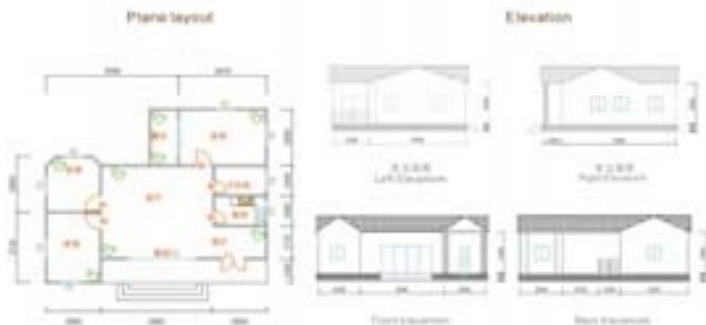

Light Steel Villa



Light Steel Villa



Part



Plane layout

Elevation



Left Elevation


Right Elevation



Front Elevation



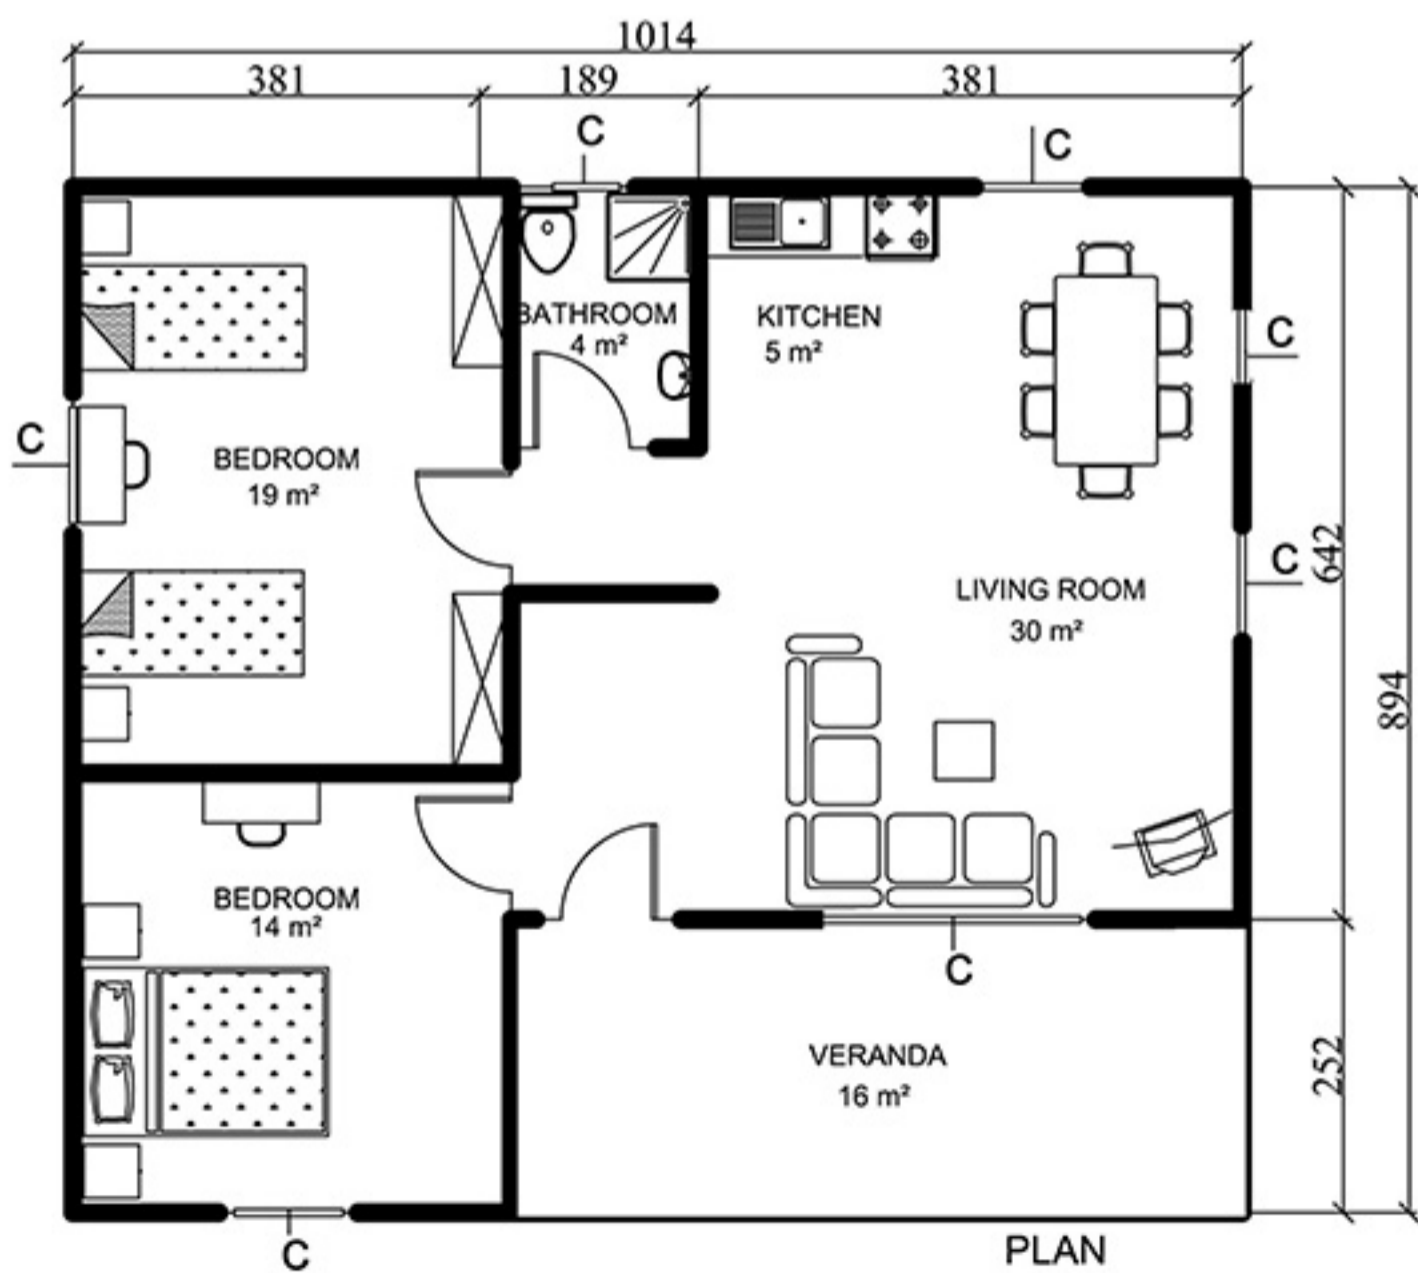

$$75\text{m}^2 + 16\text{m}^2 \text{ VERANDA} = 91\text{m}^2$$




Light Steel *Villa*

YH-V01

Elevation



Plane layout

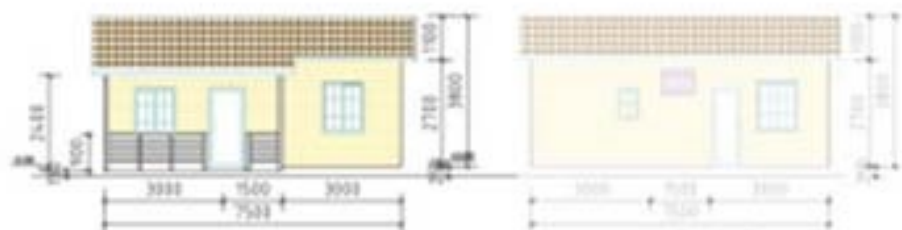

Front Elevation

Back Elevation



Left Elevation




Right Elevation



Light Steel **Villa**

YH-V04

Elevation

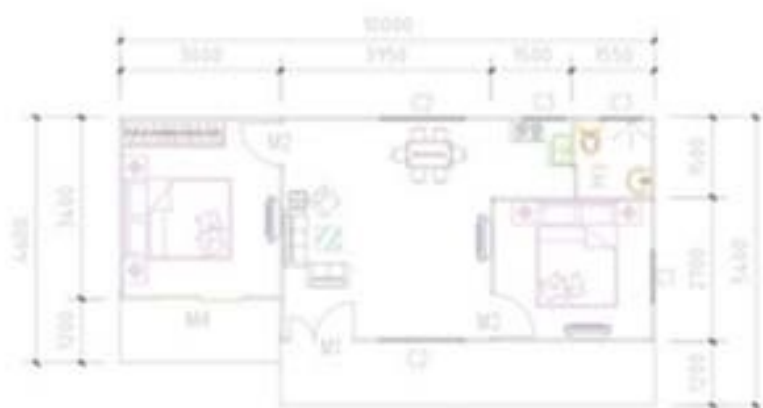

Plane layout



Front Elevation



Left Elevation



Back Elevation



Right Elevation



Light Steel *Villa*

Elevation



Plane layout



Front Elevation




Left Elevation



Back Elevation




Right Elevation

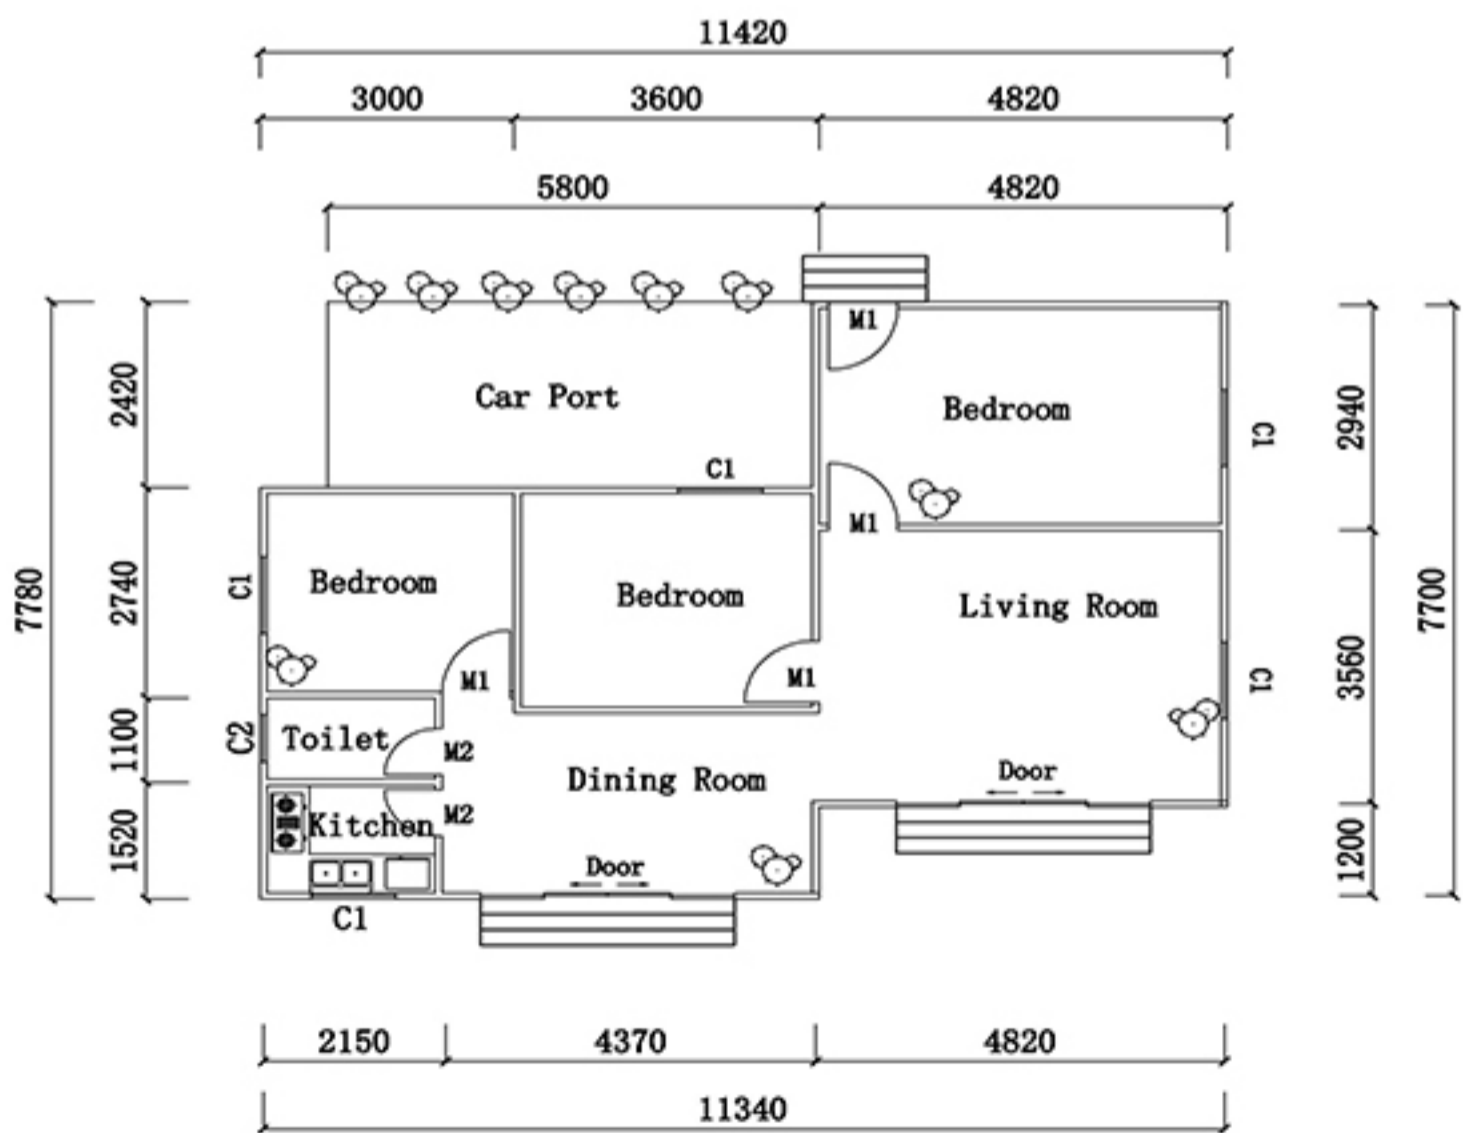



Layout


Light steel villa

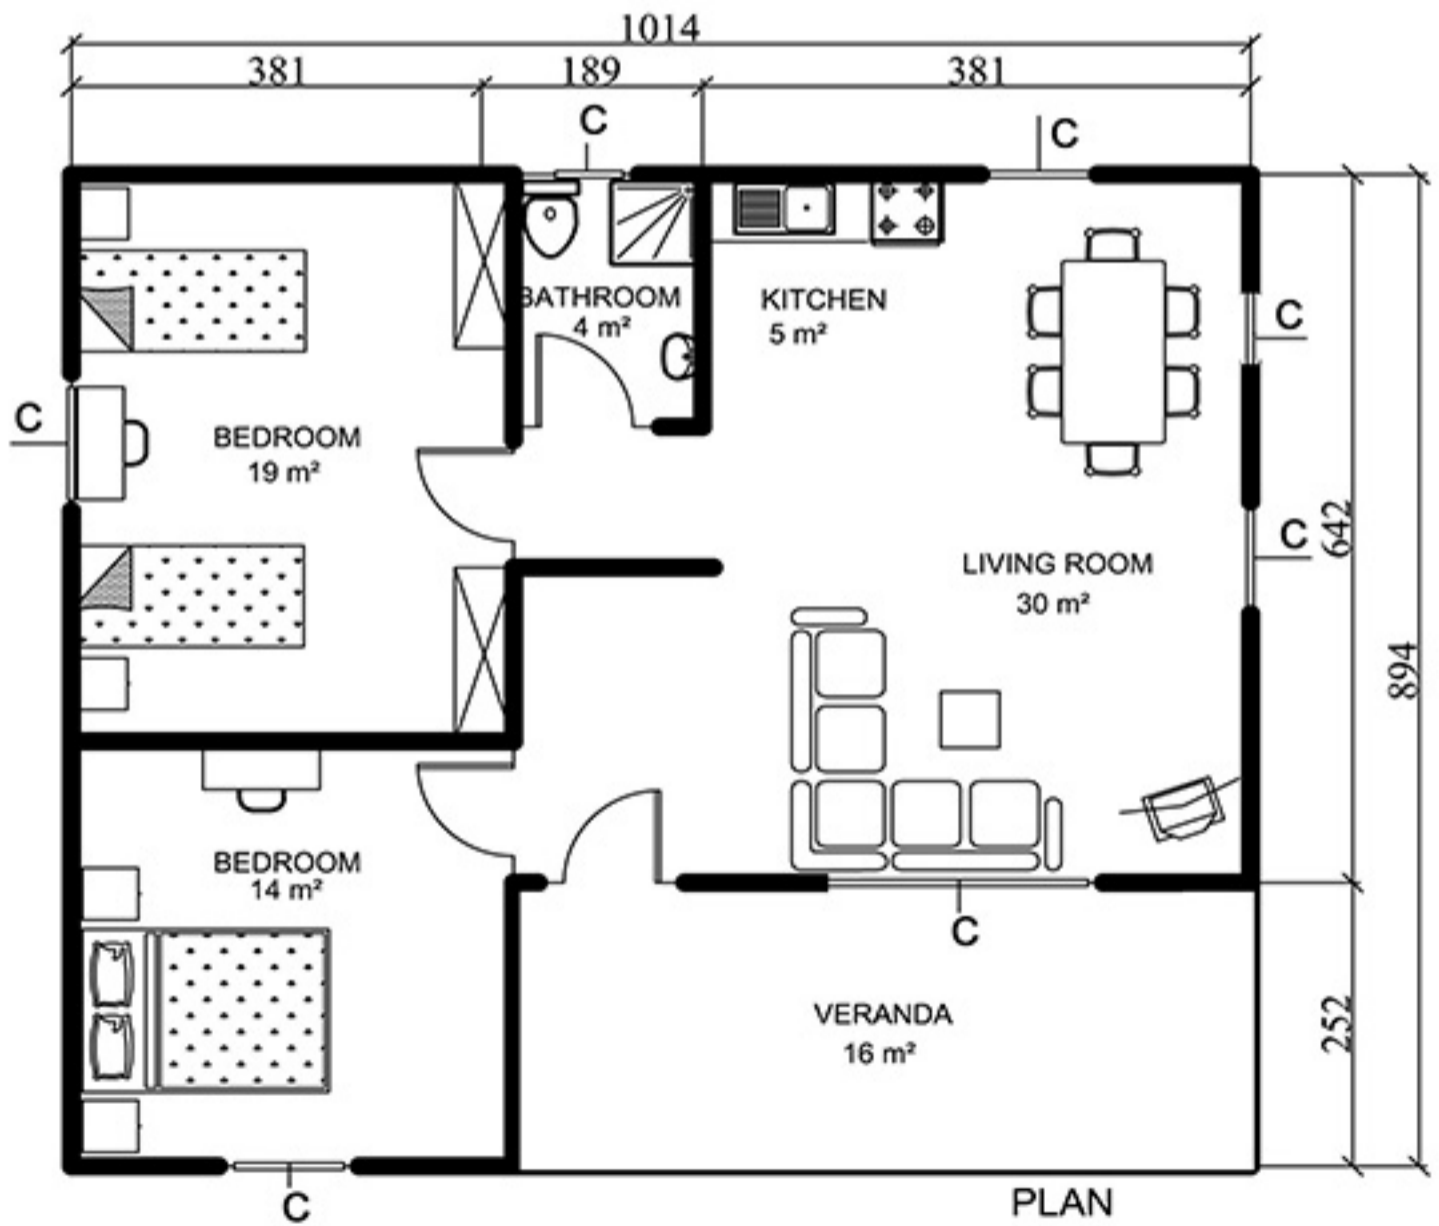




$$75\text{m}^2 + 16\text{m}^2 \text{ VERANDA} = 91\text{m}^2$$

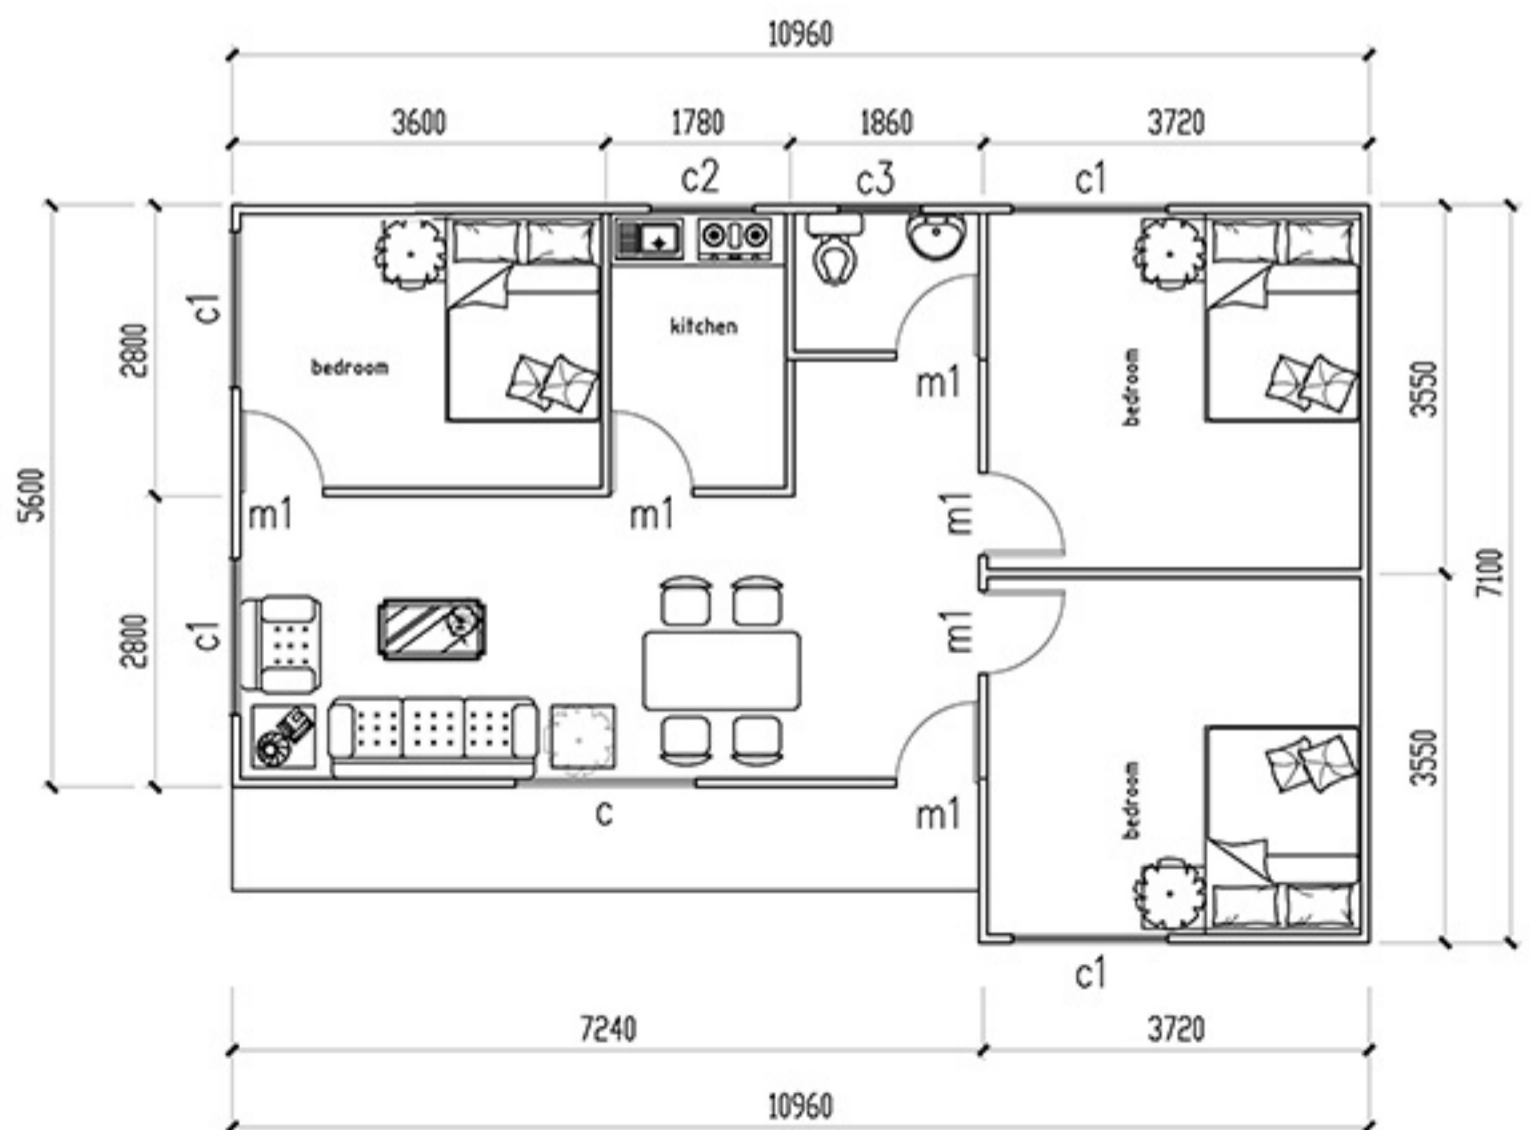


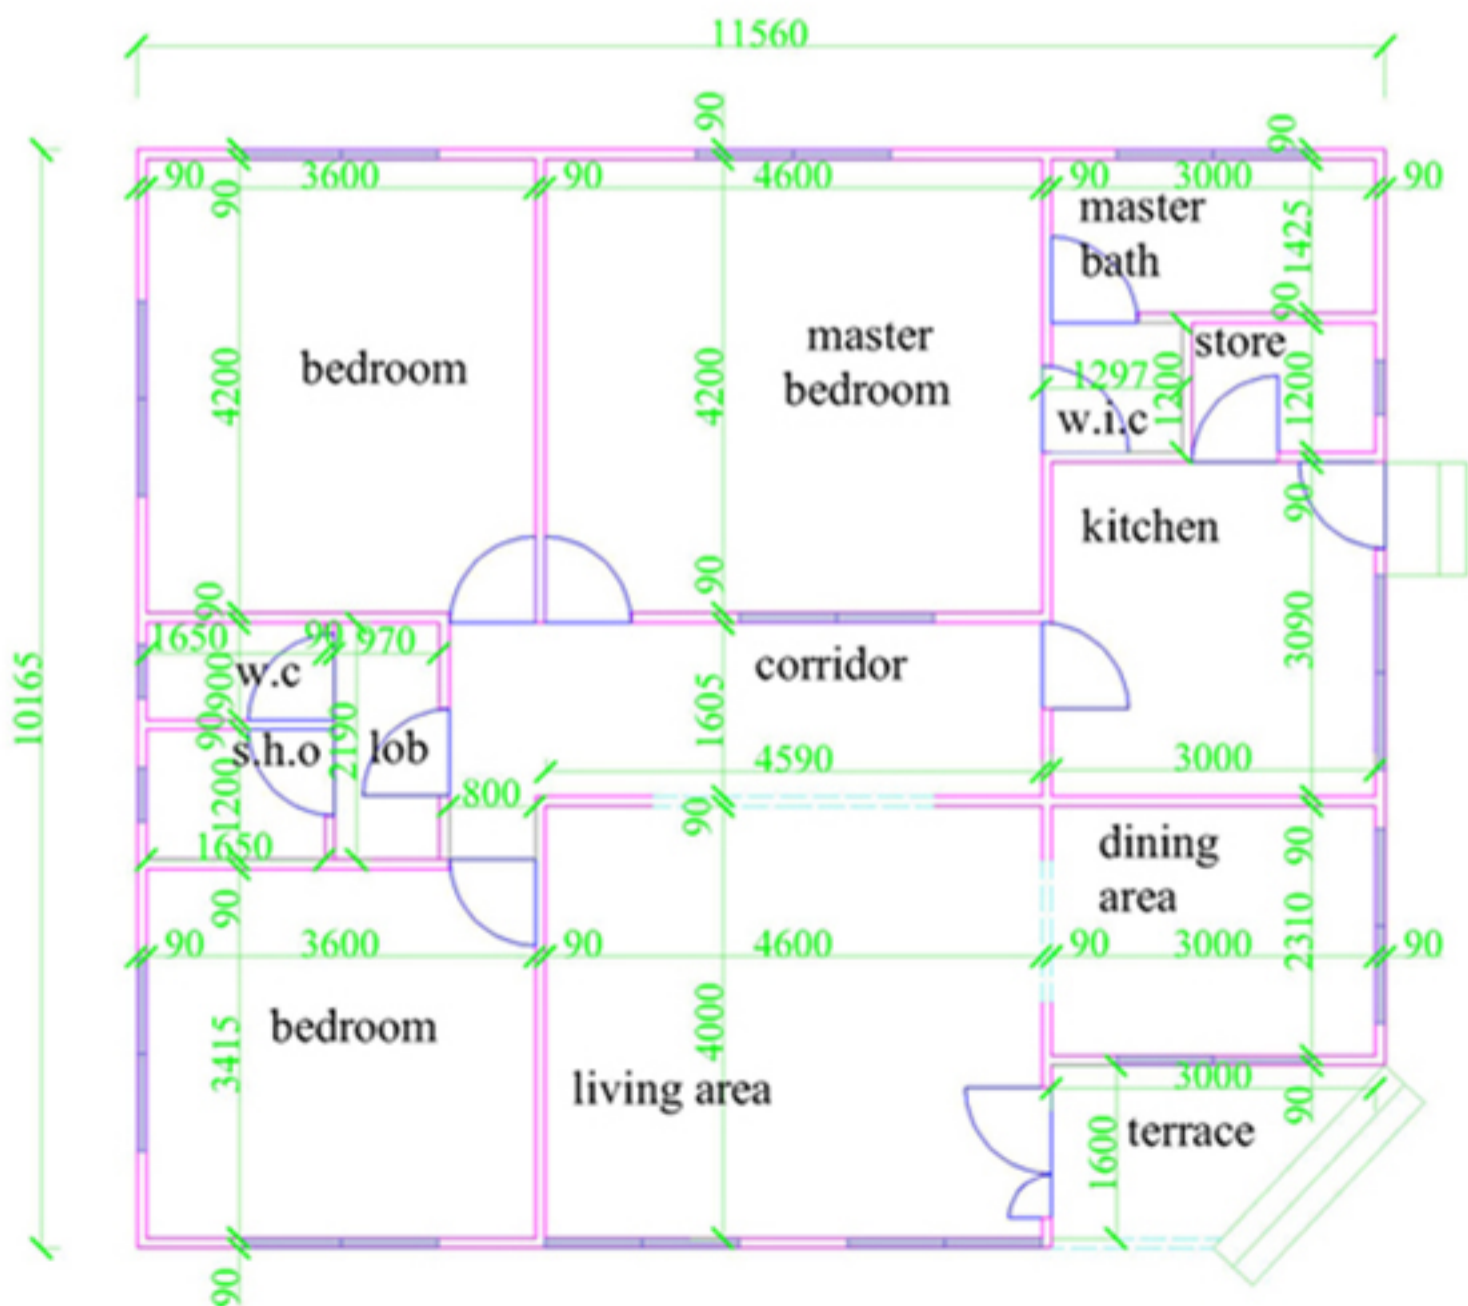

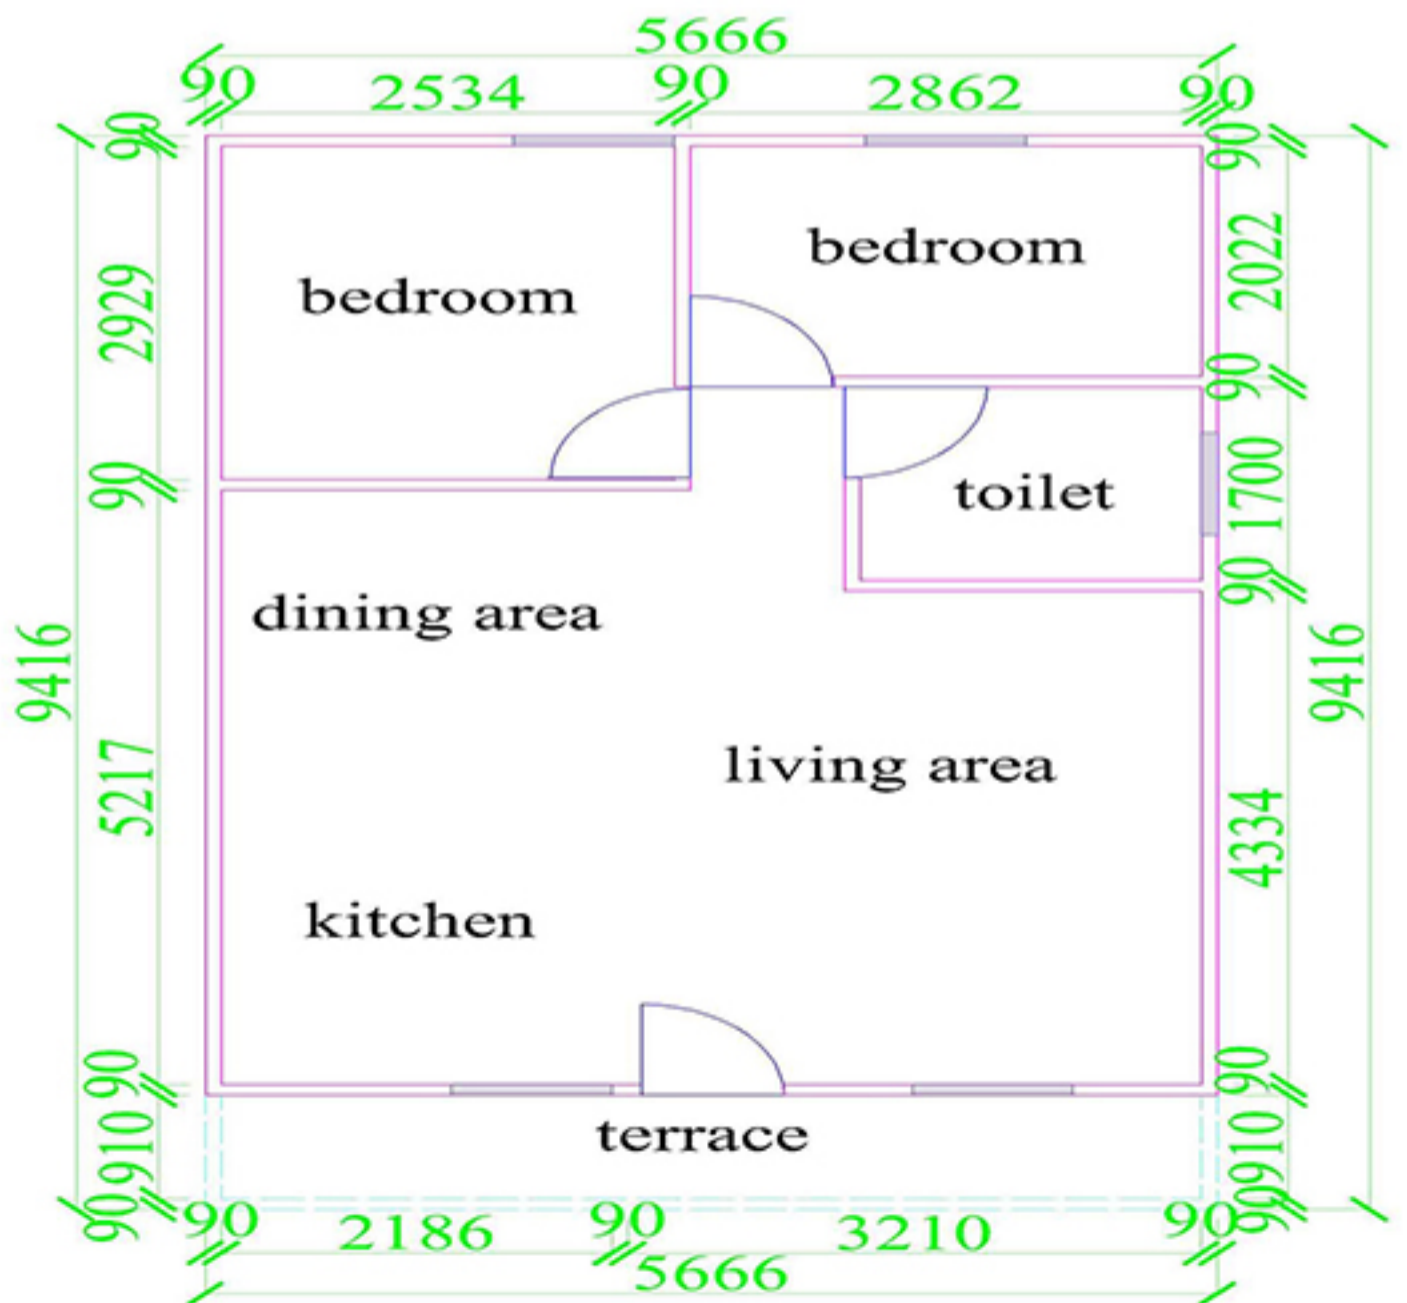

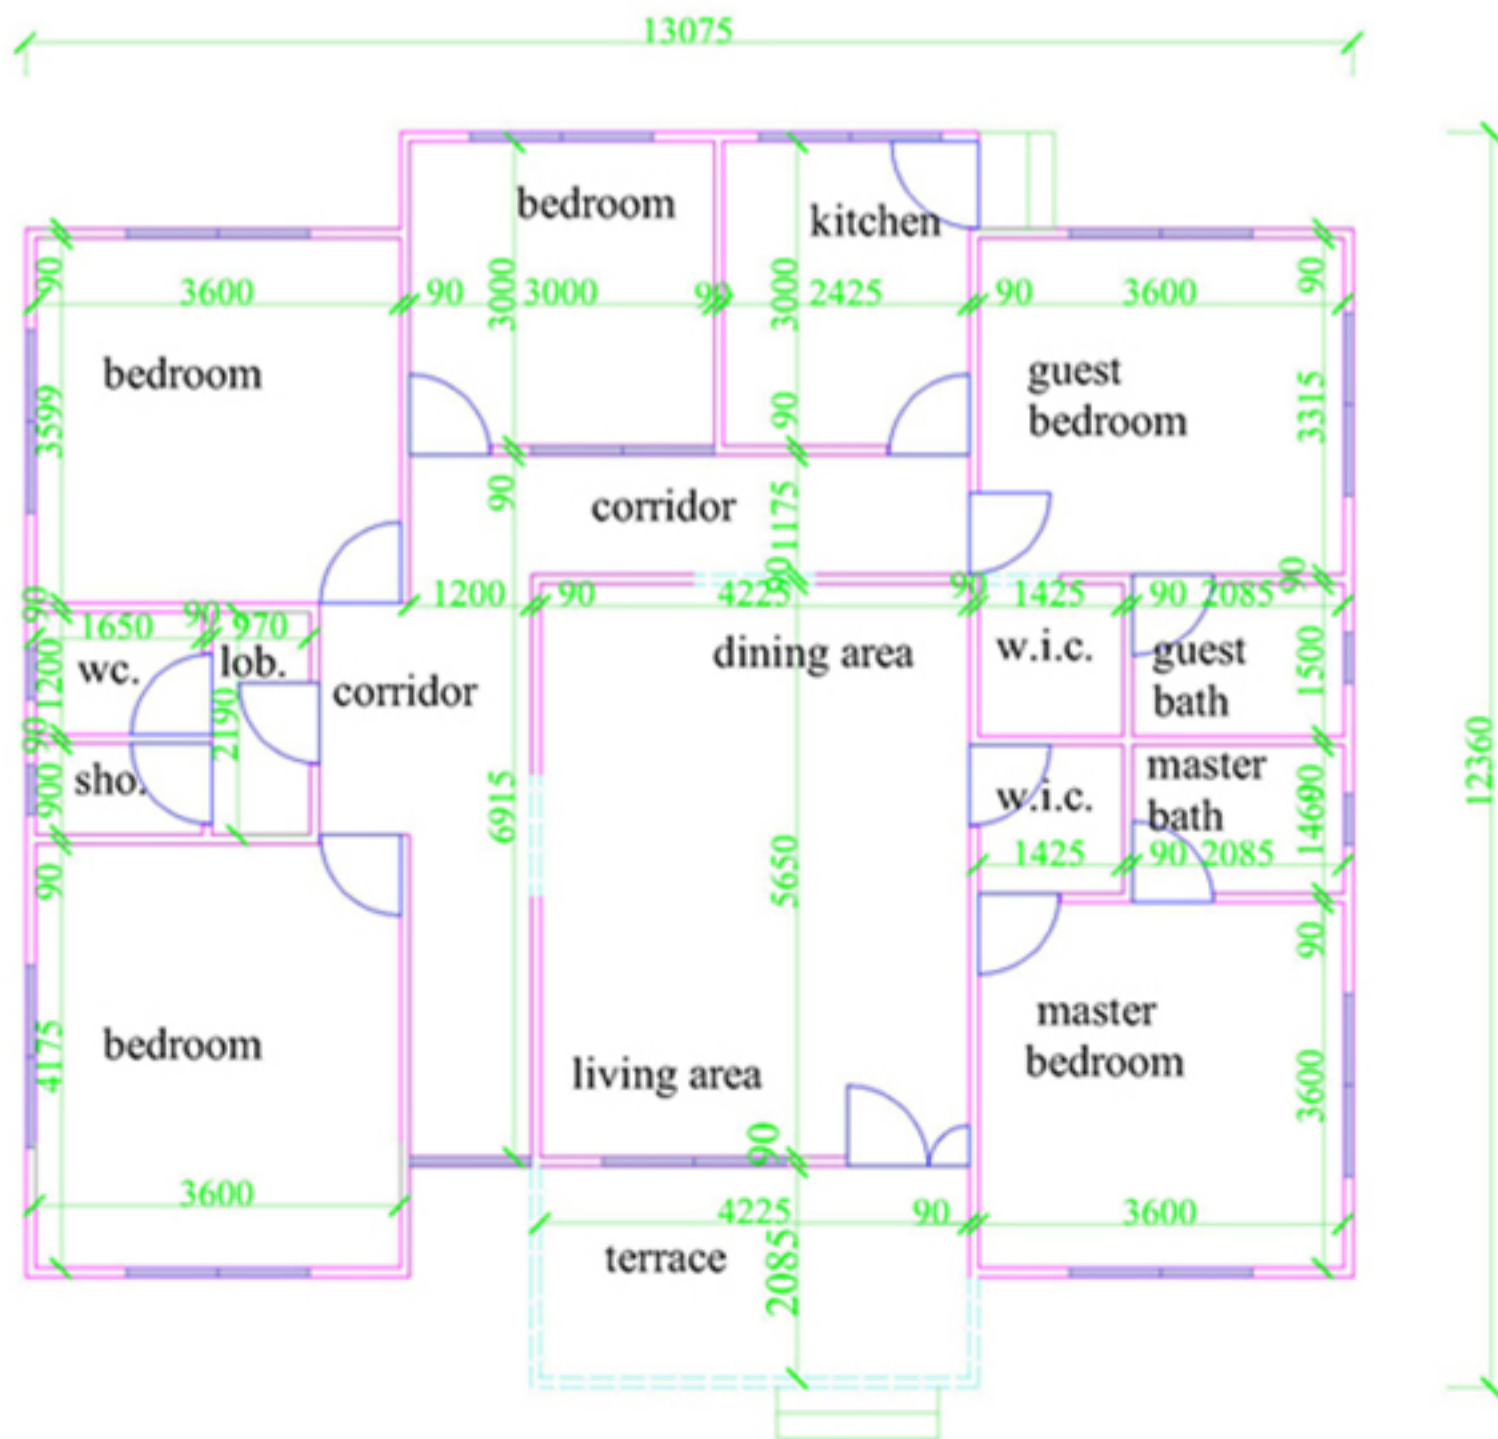


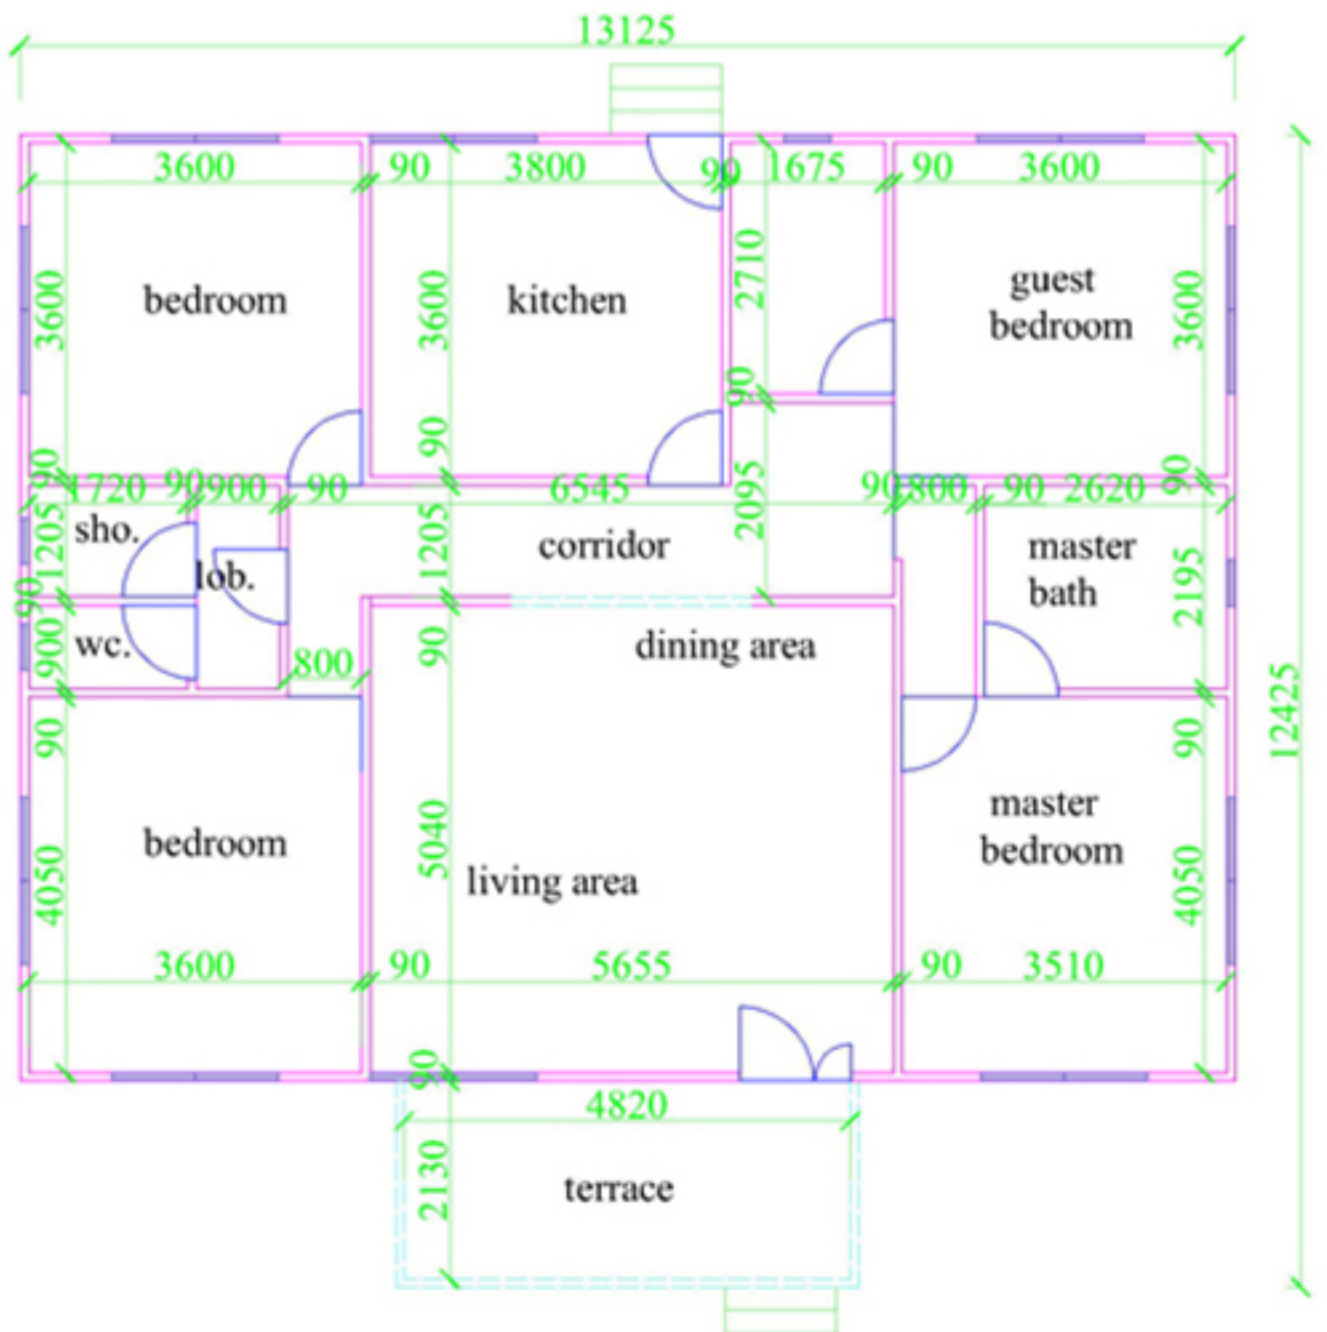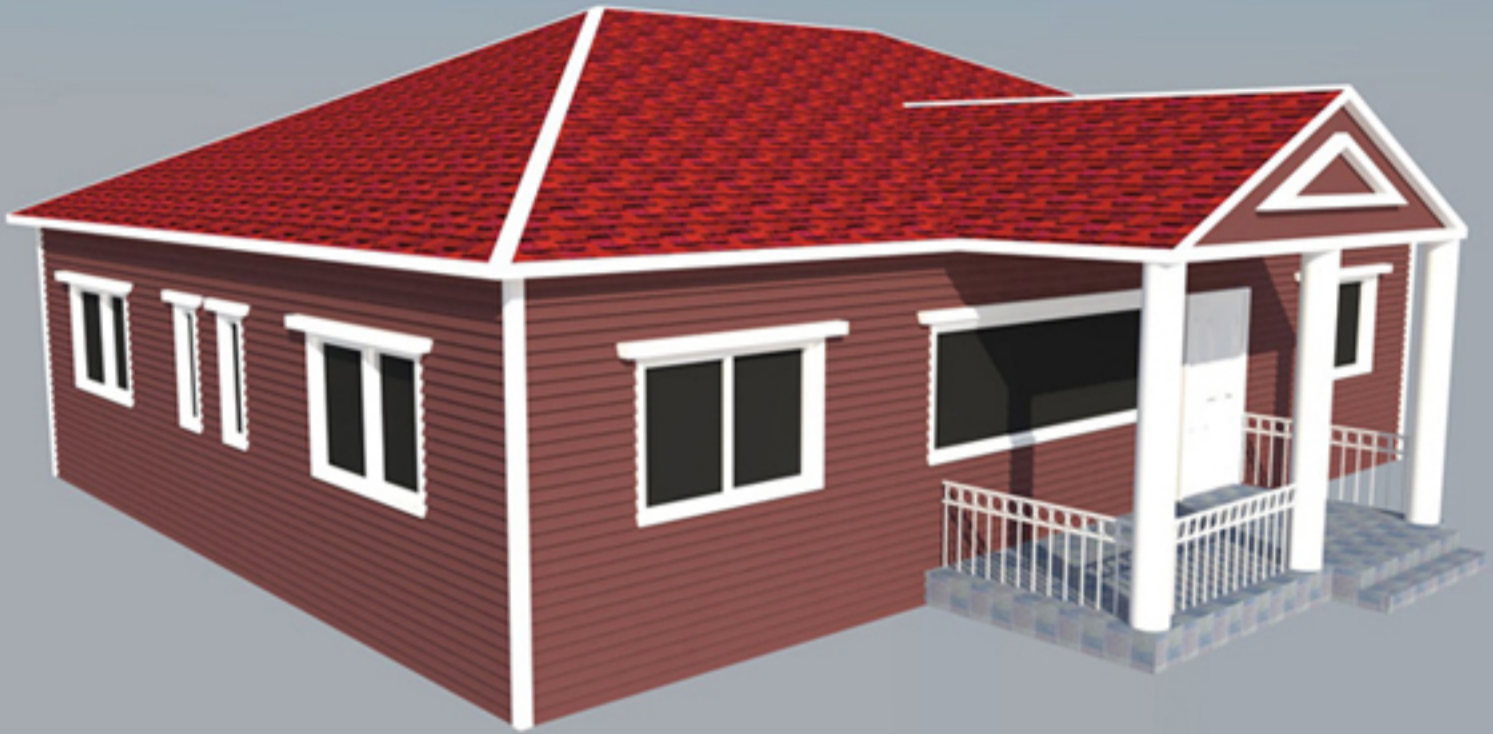

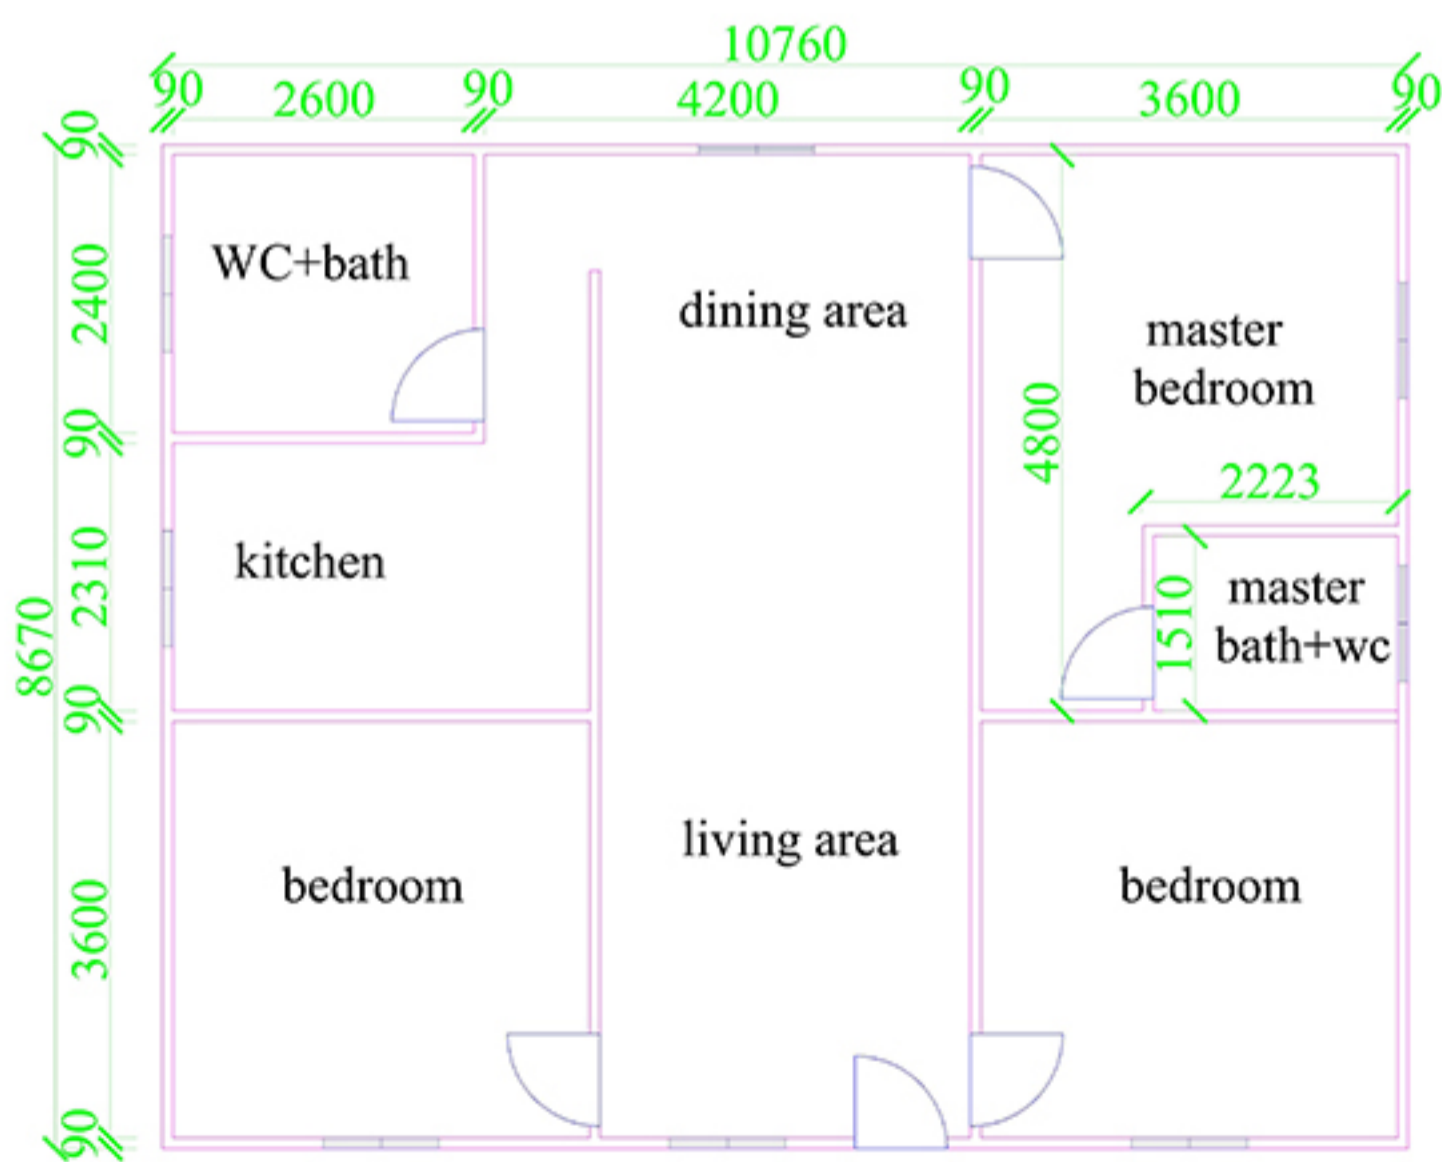




60m²

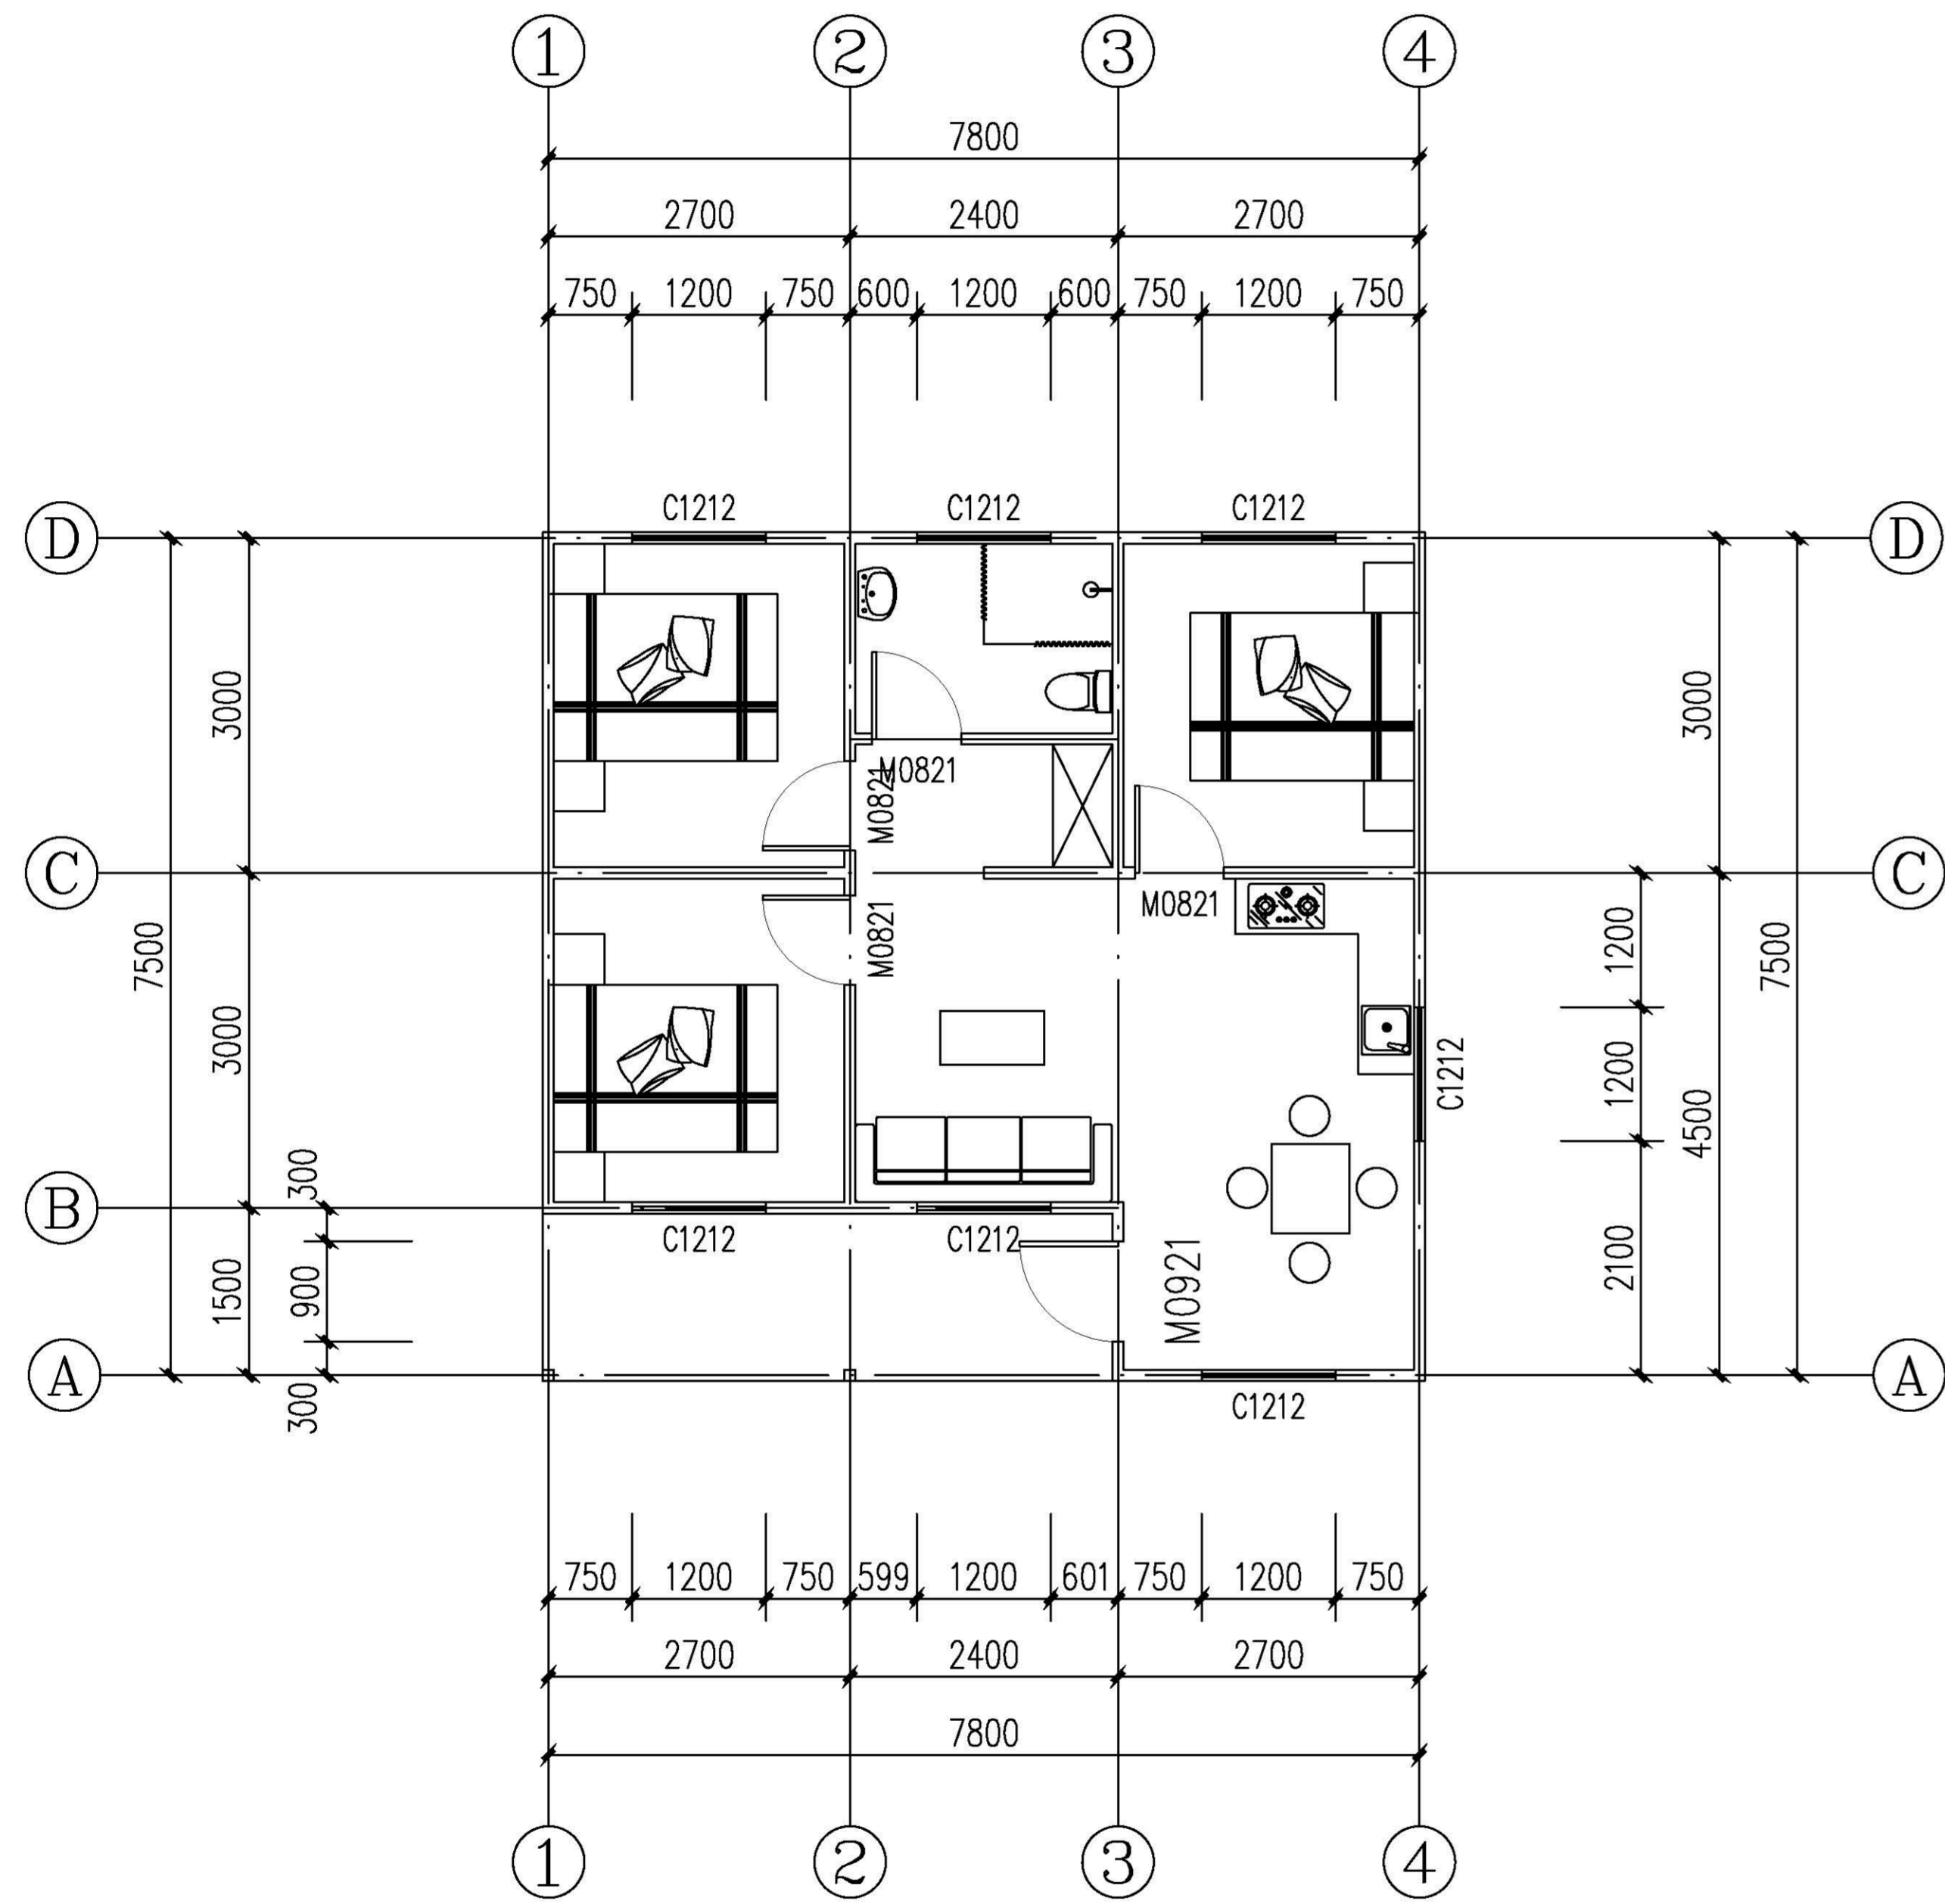


Plan View 1:100

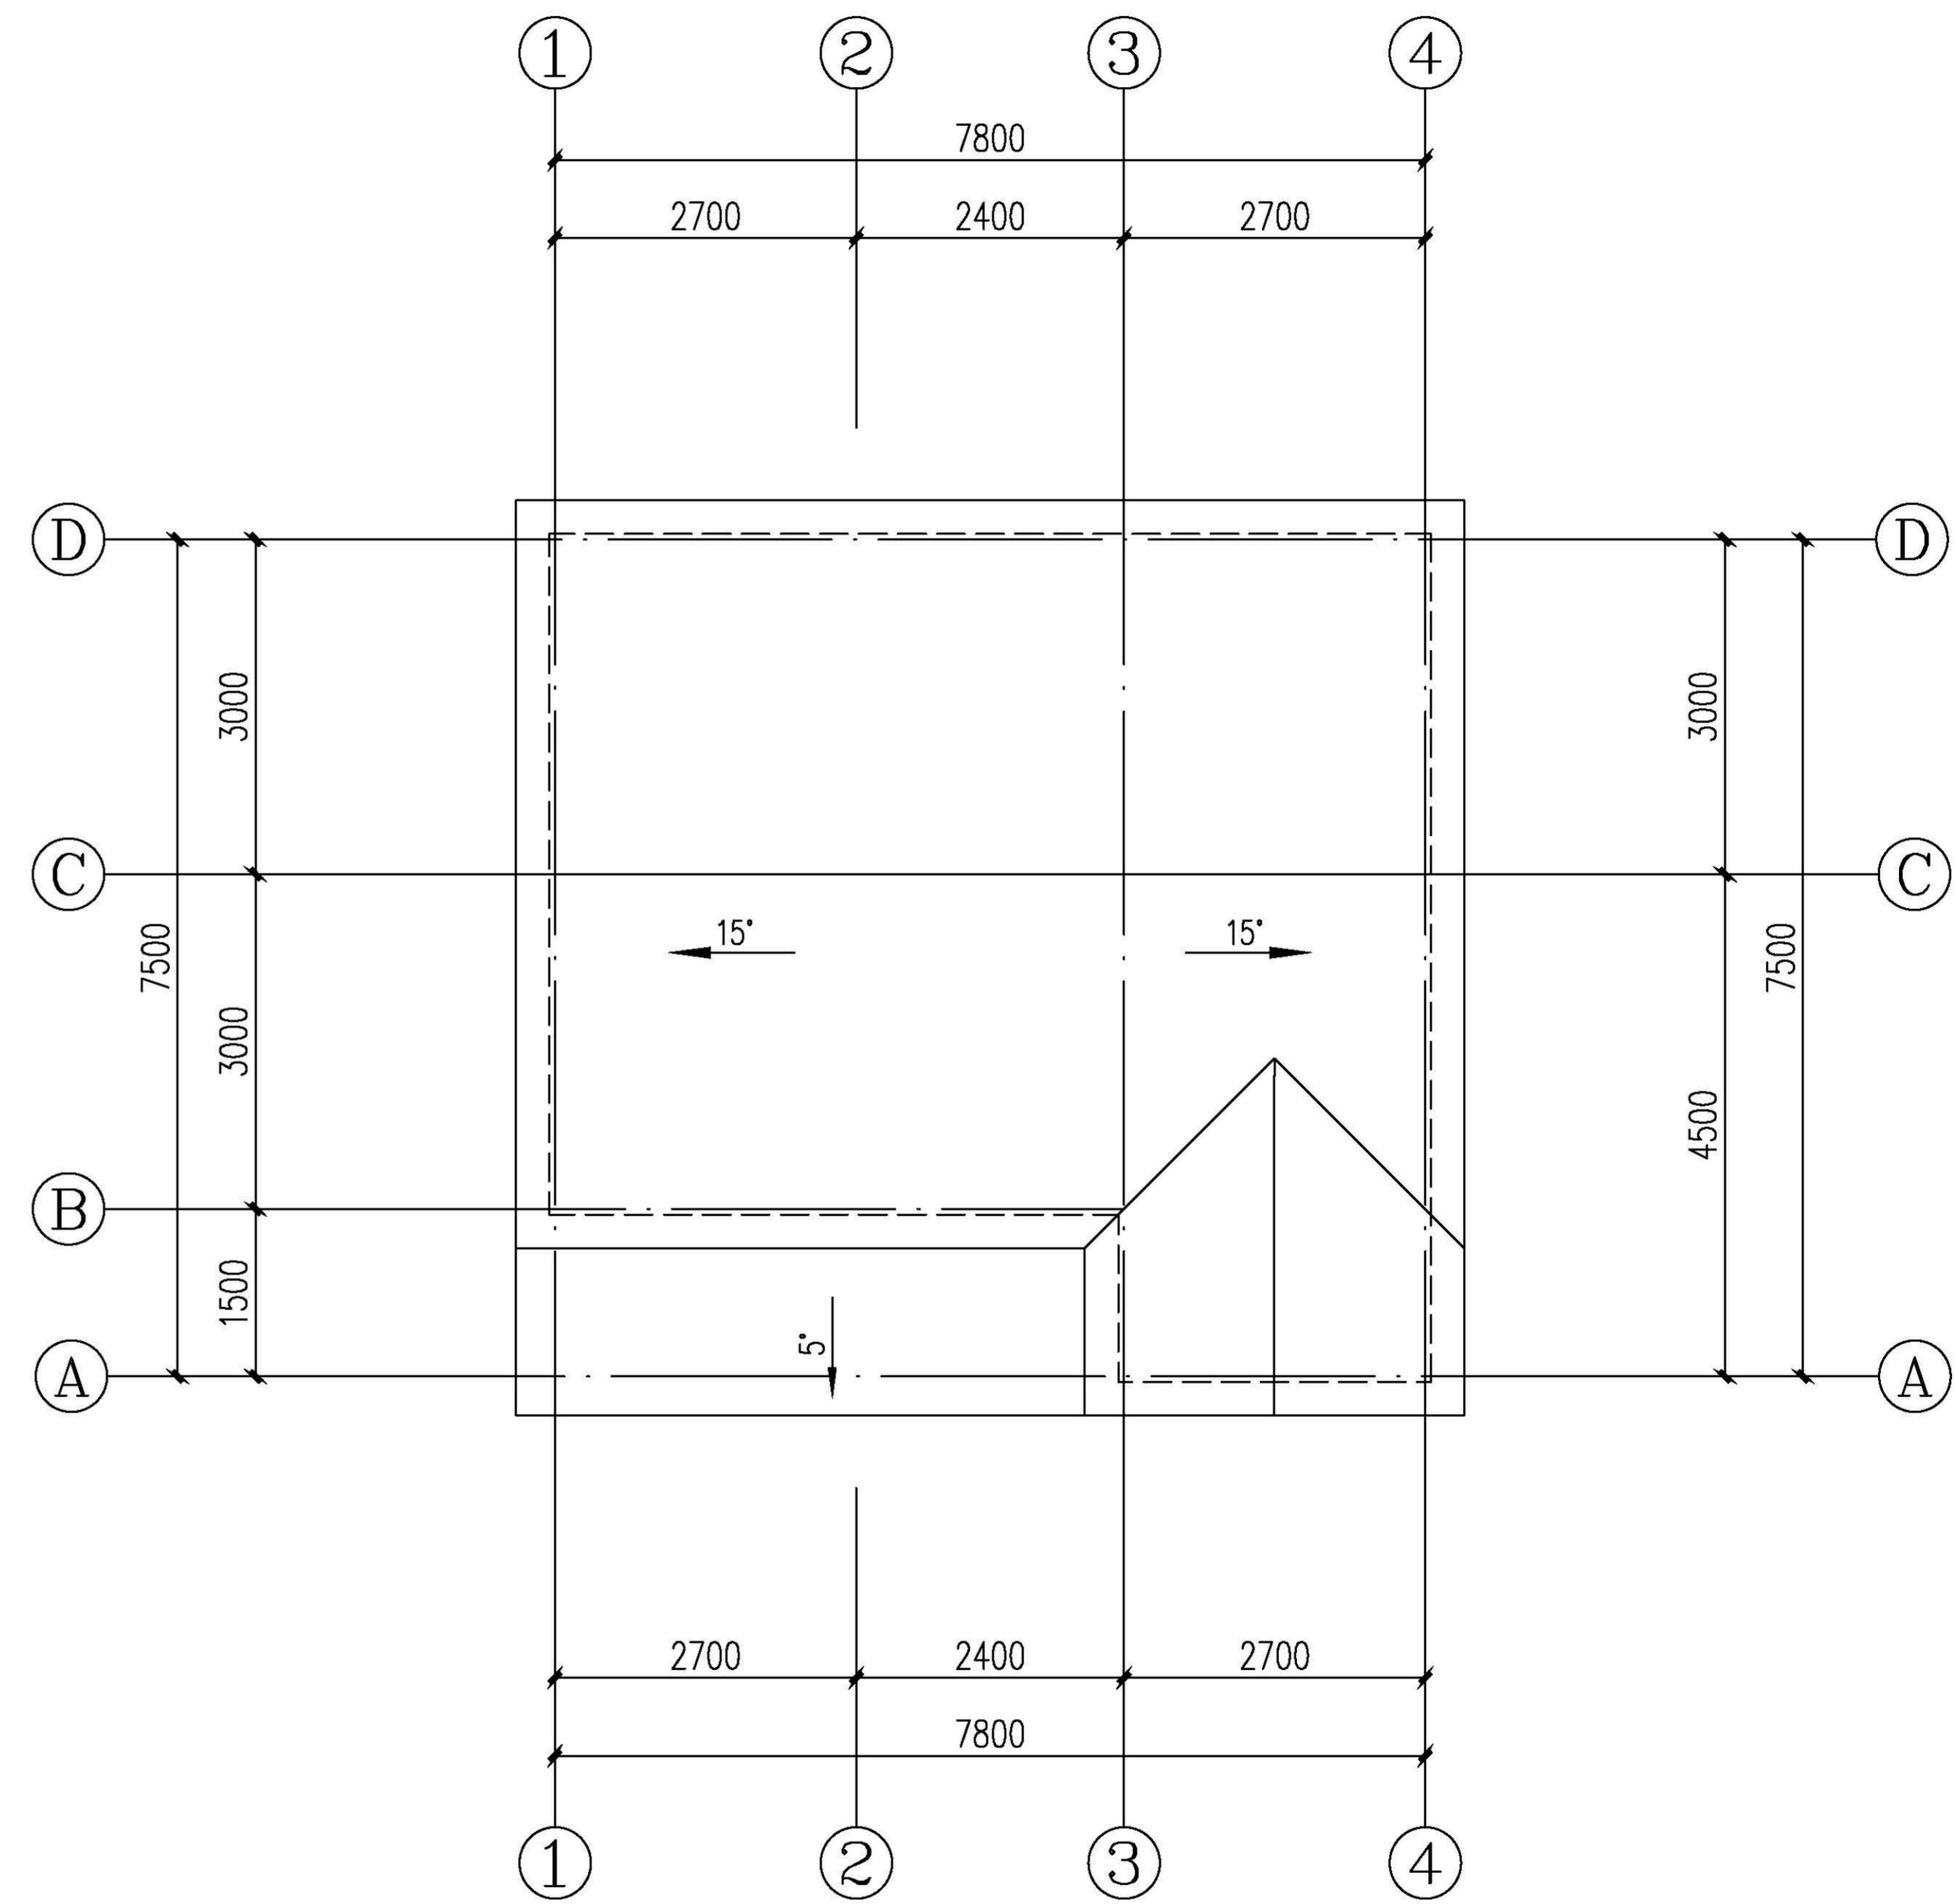


Roof Plan View 1:100




① ~ ④ Elevation 1:100

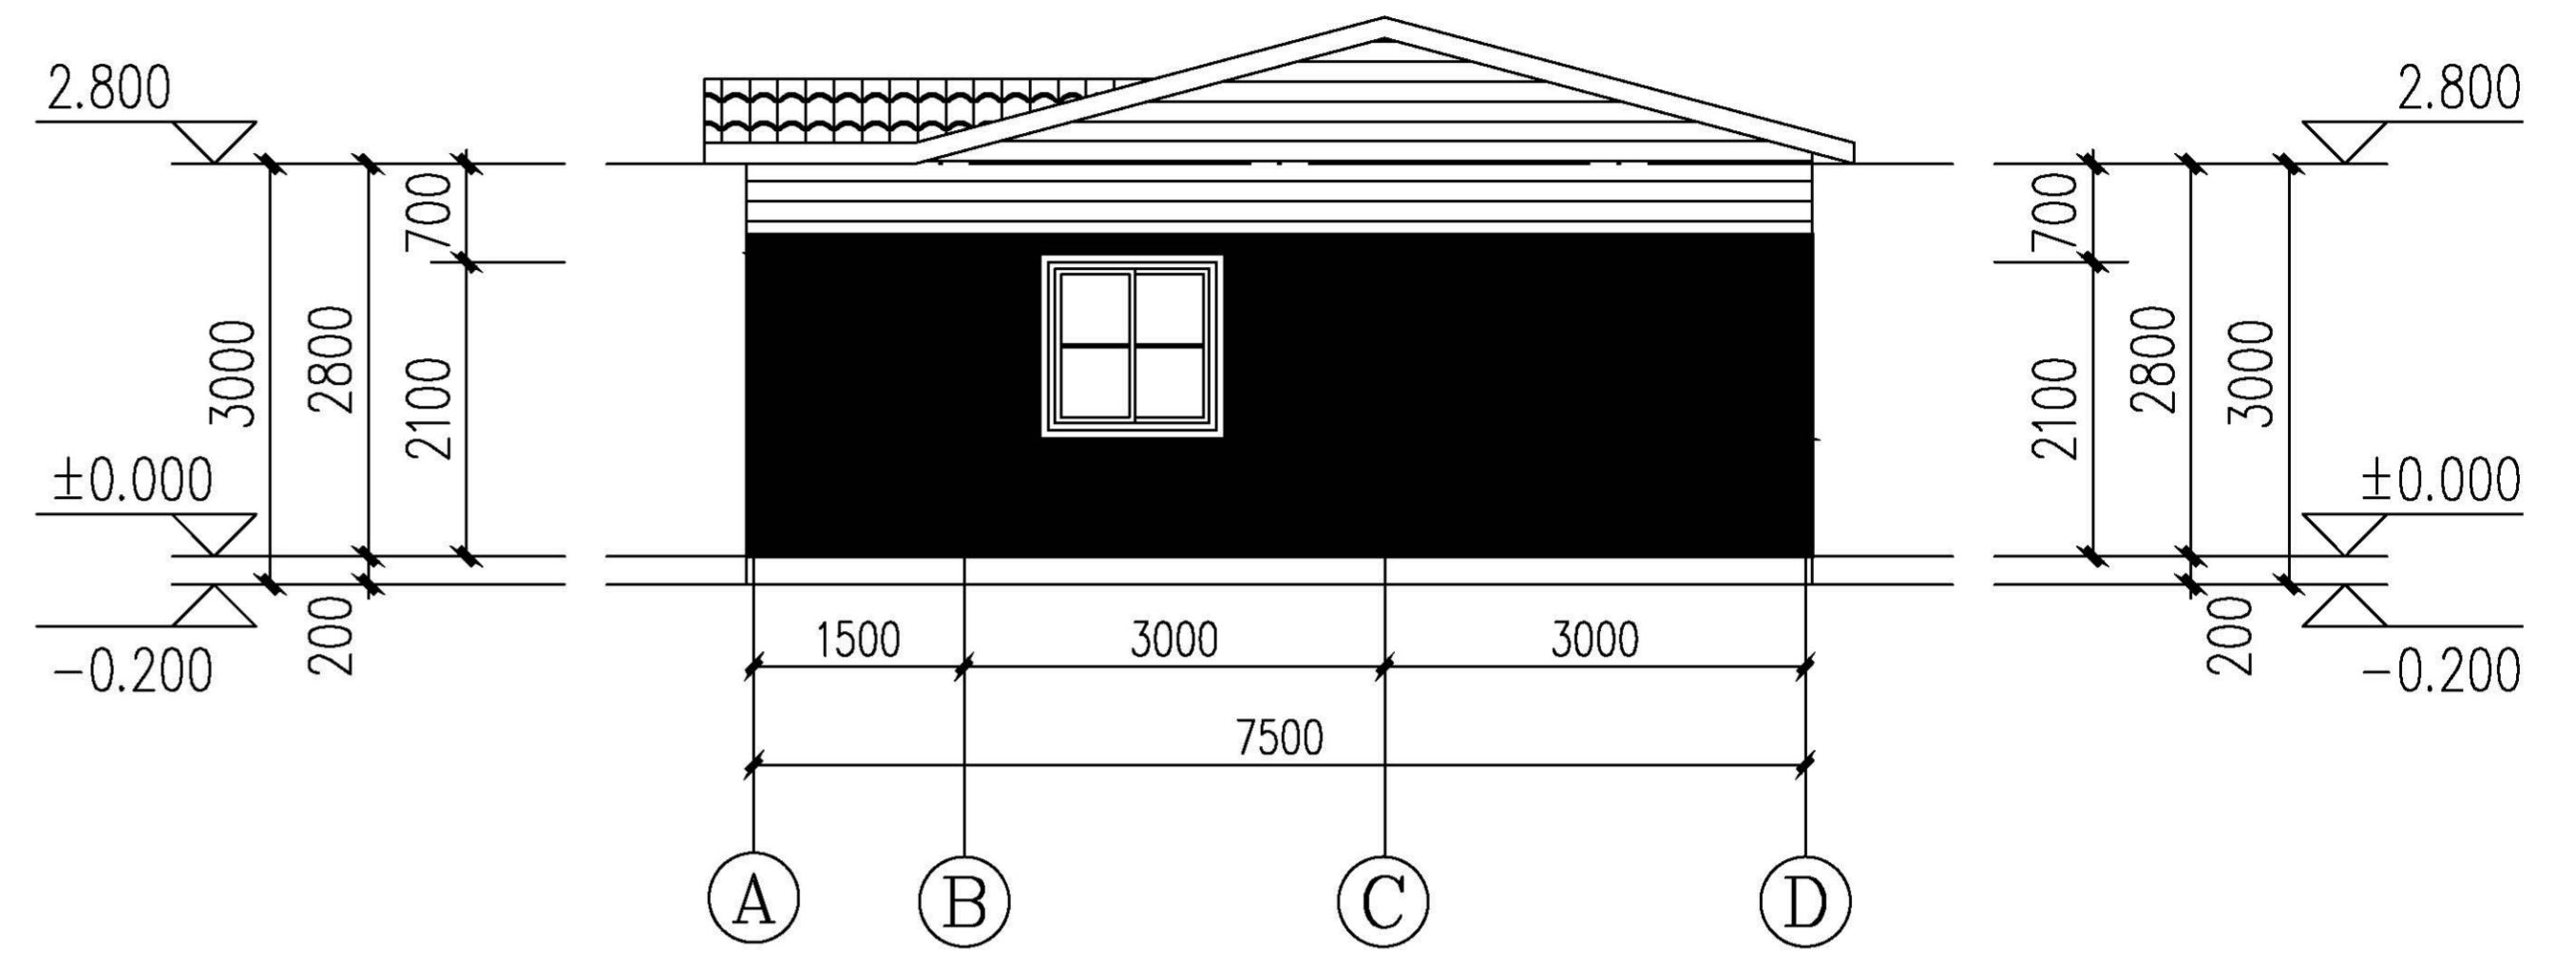

Ⓐ ~ Ⓓ Elevation 1:100

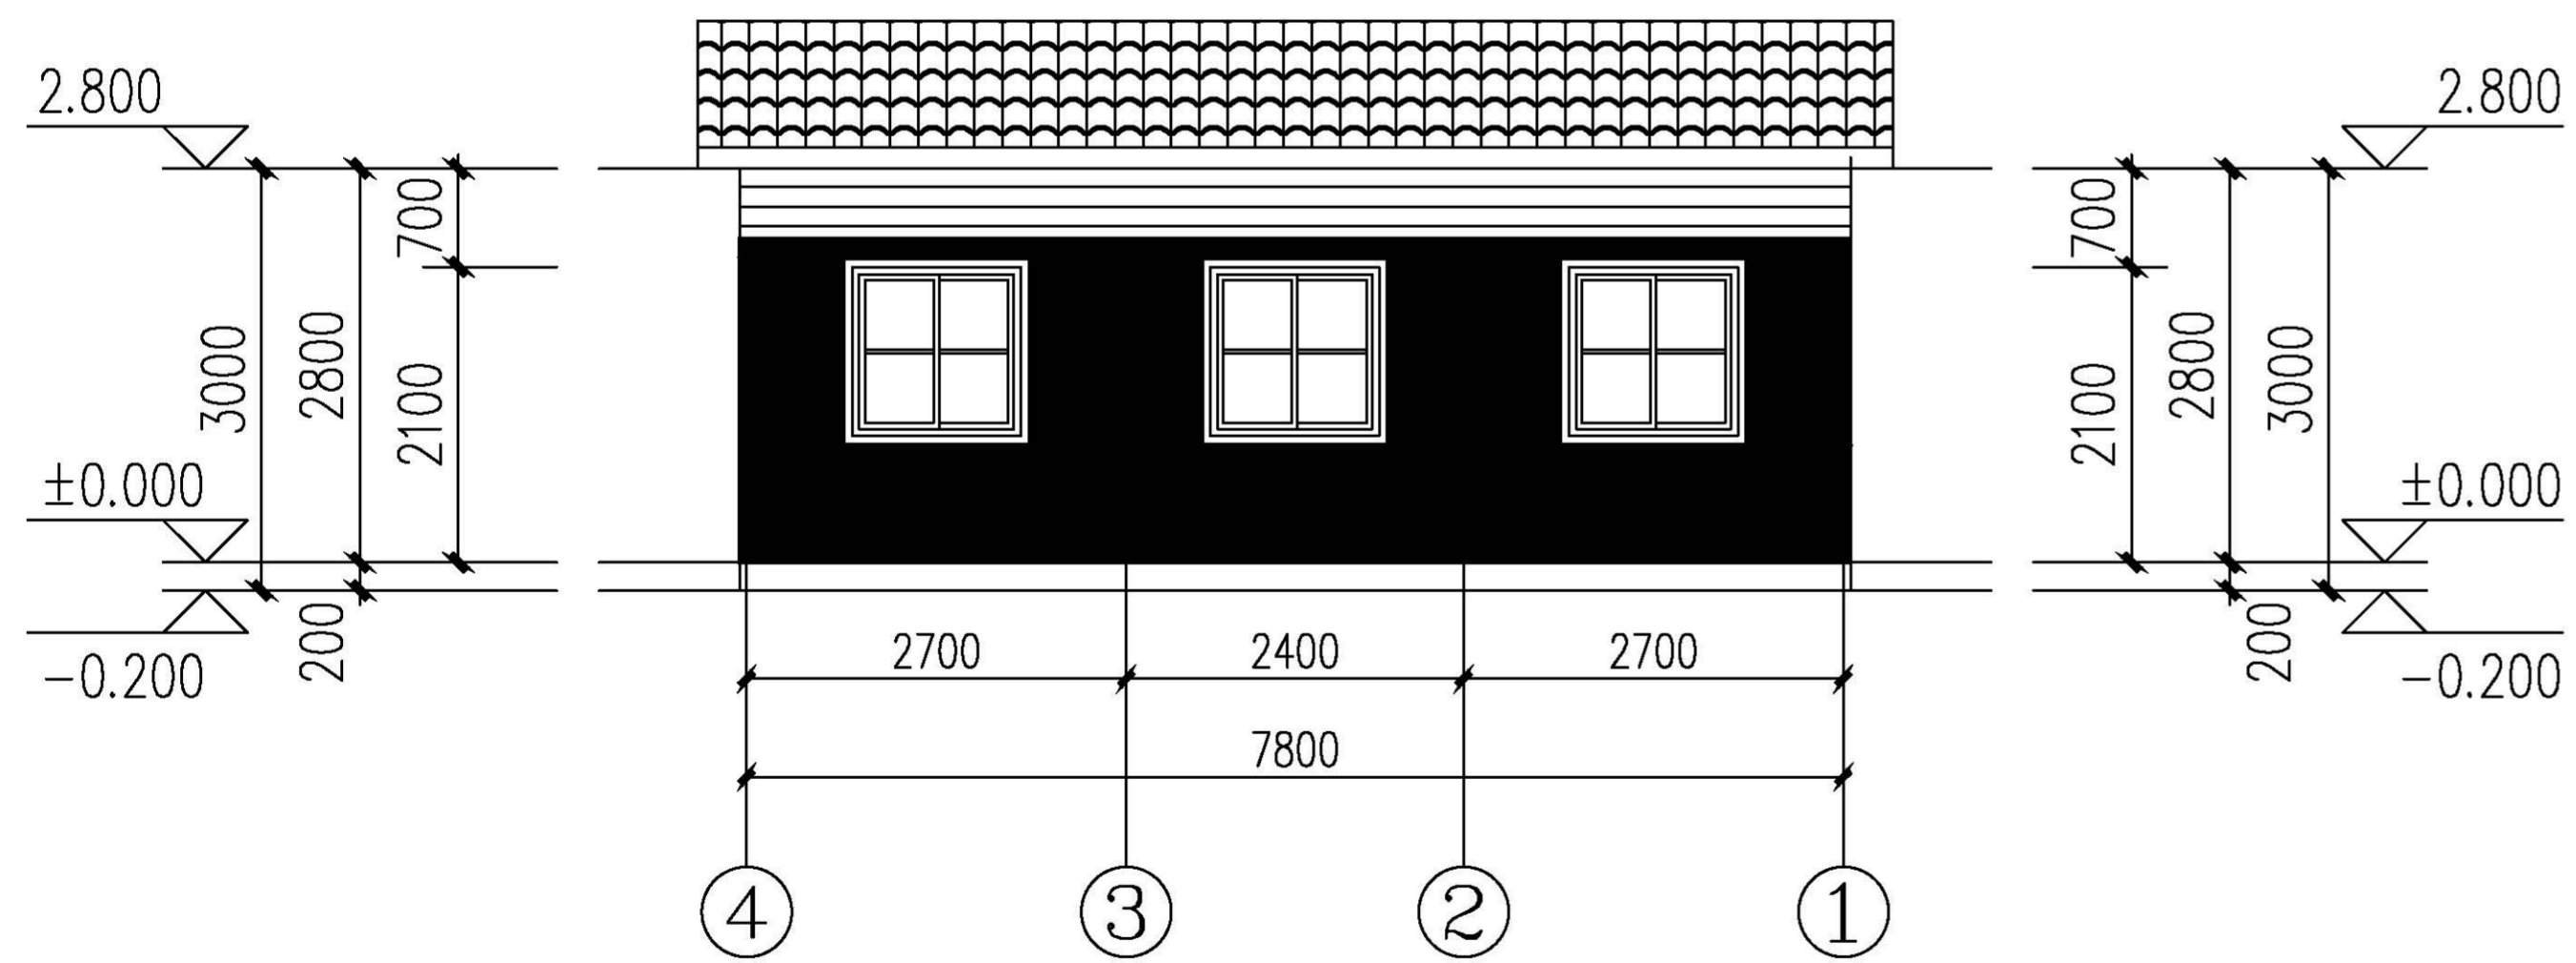

④ ~ ① Elevation 1:100

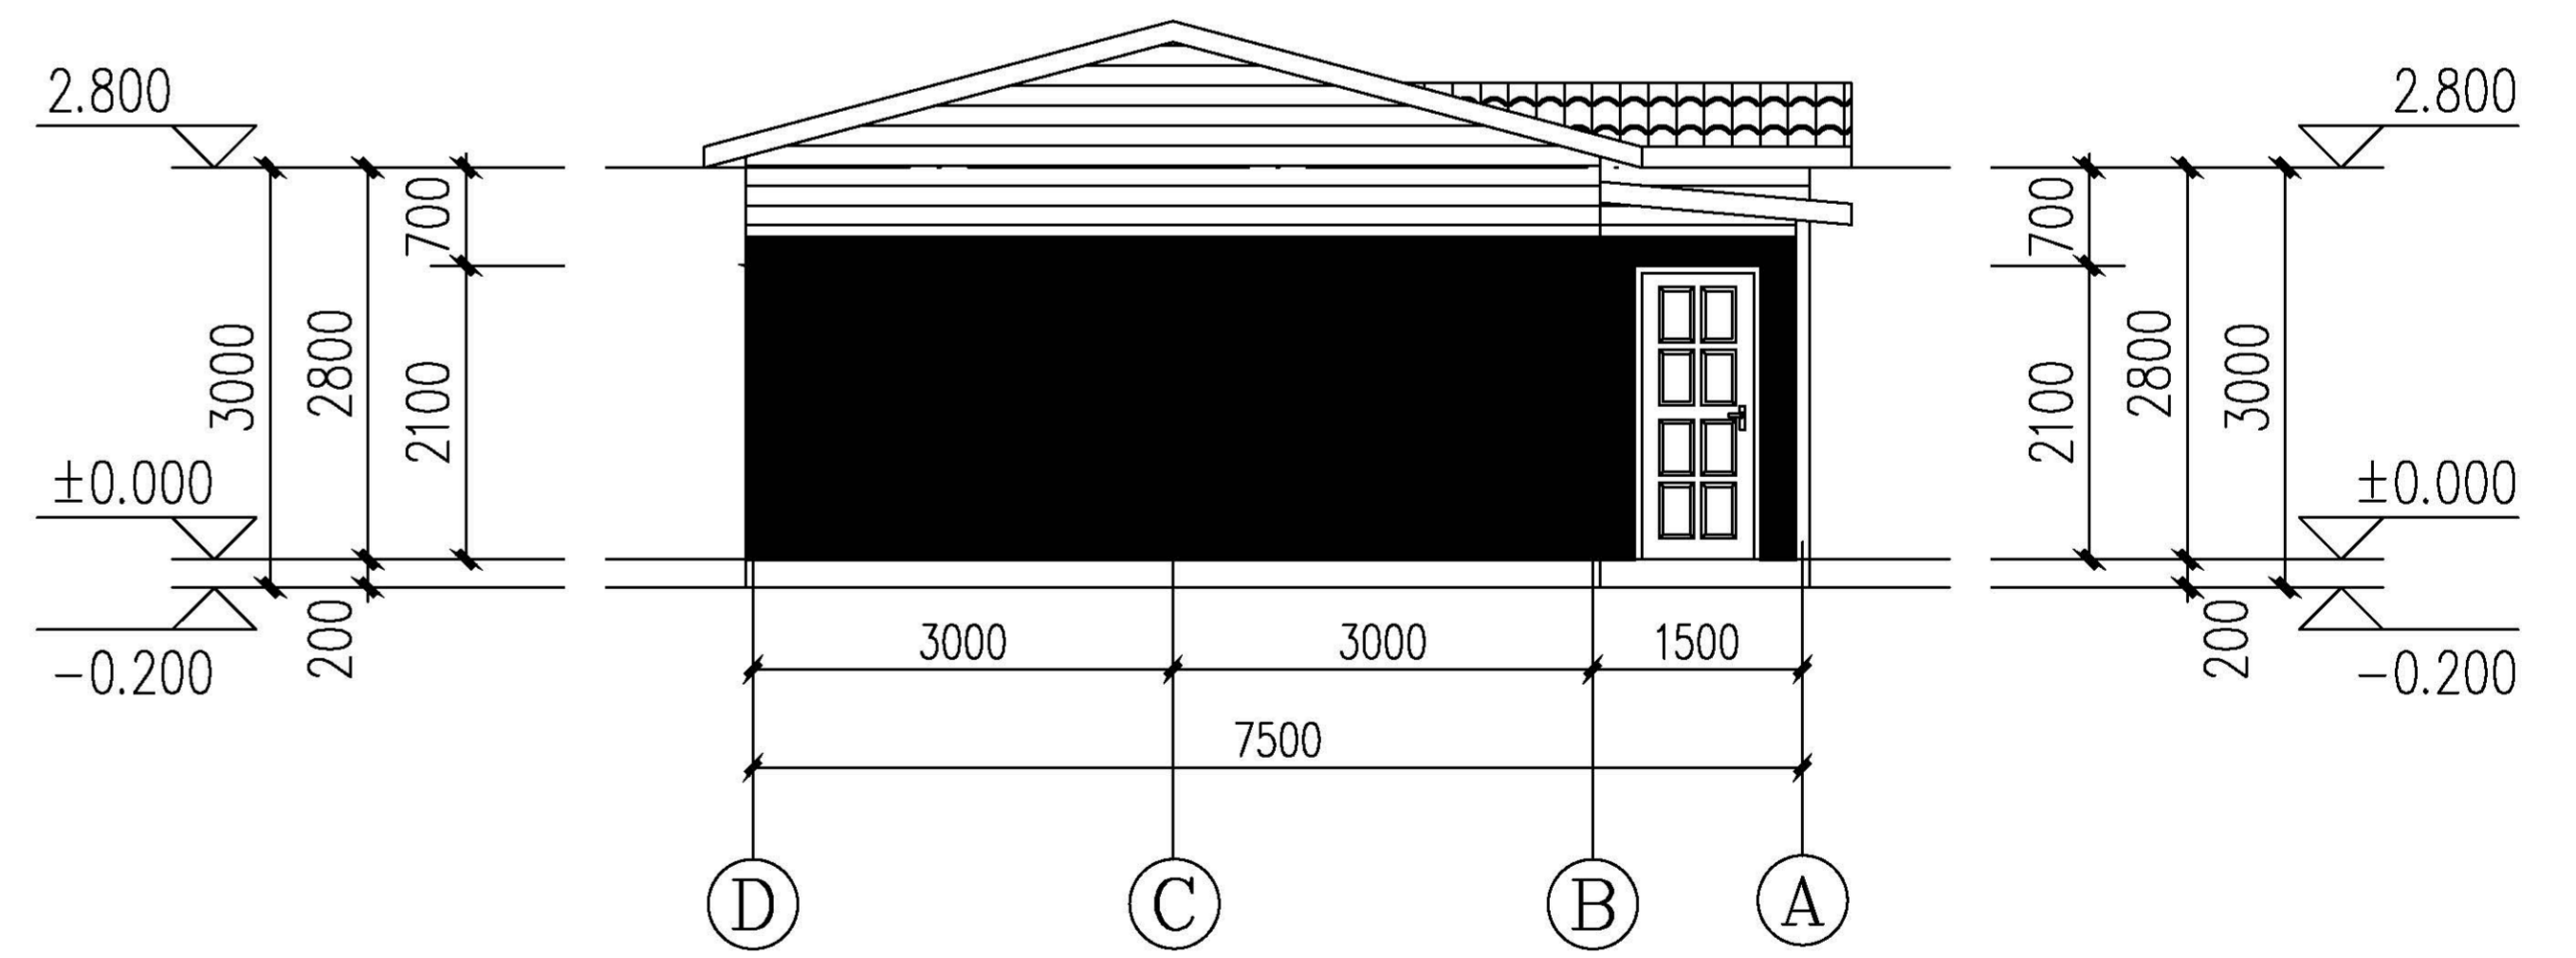

Ⓓ ~ Ⓐ Elevation 1:100